


MARTIN FAMILY ENVIRONMENTAL PARK

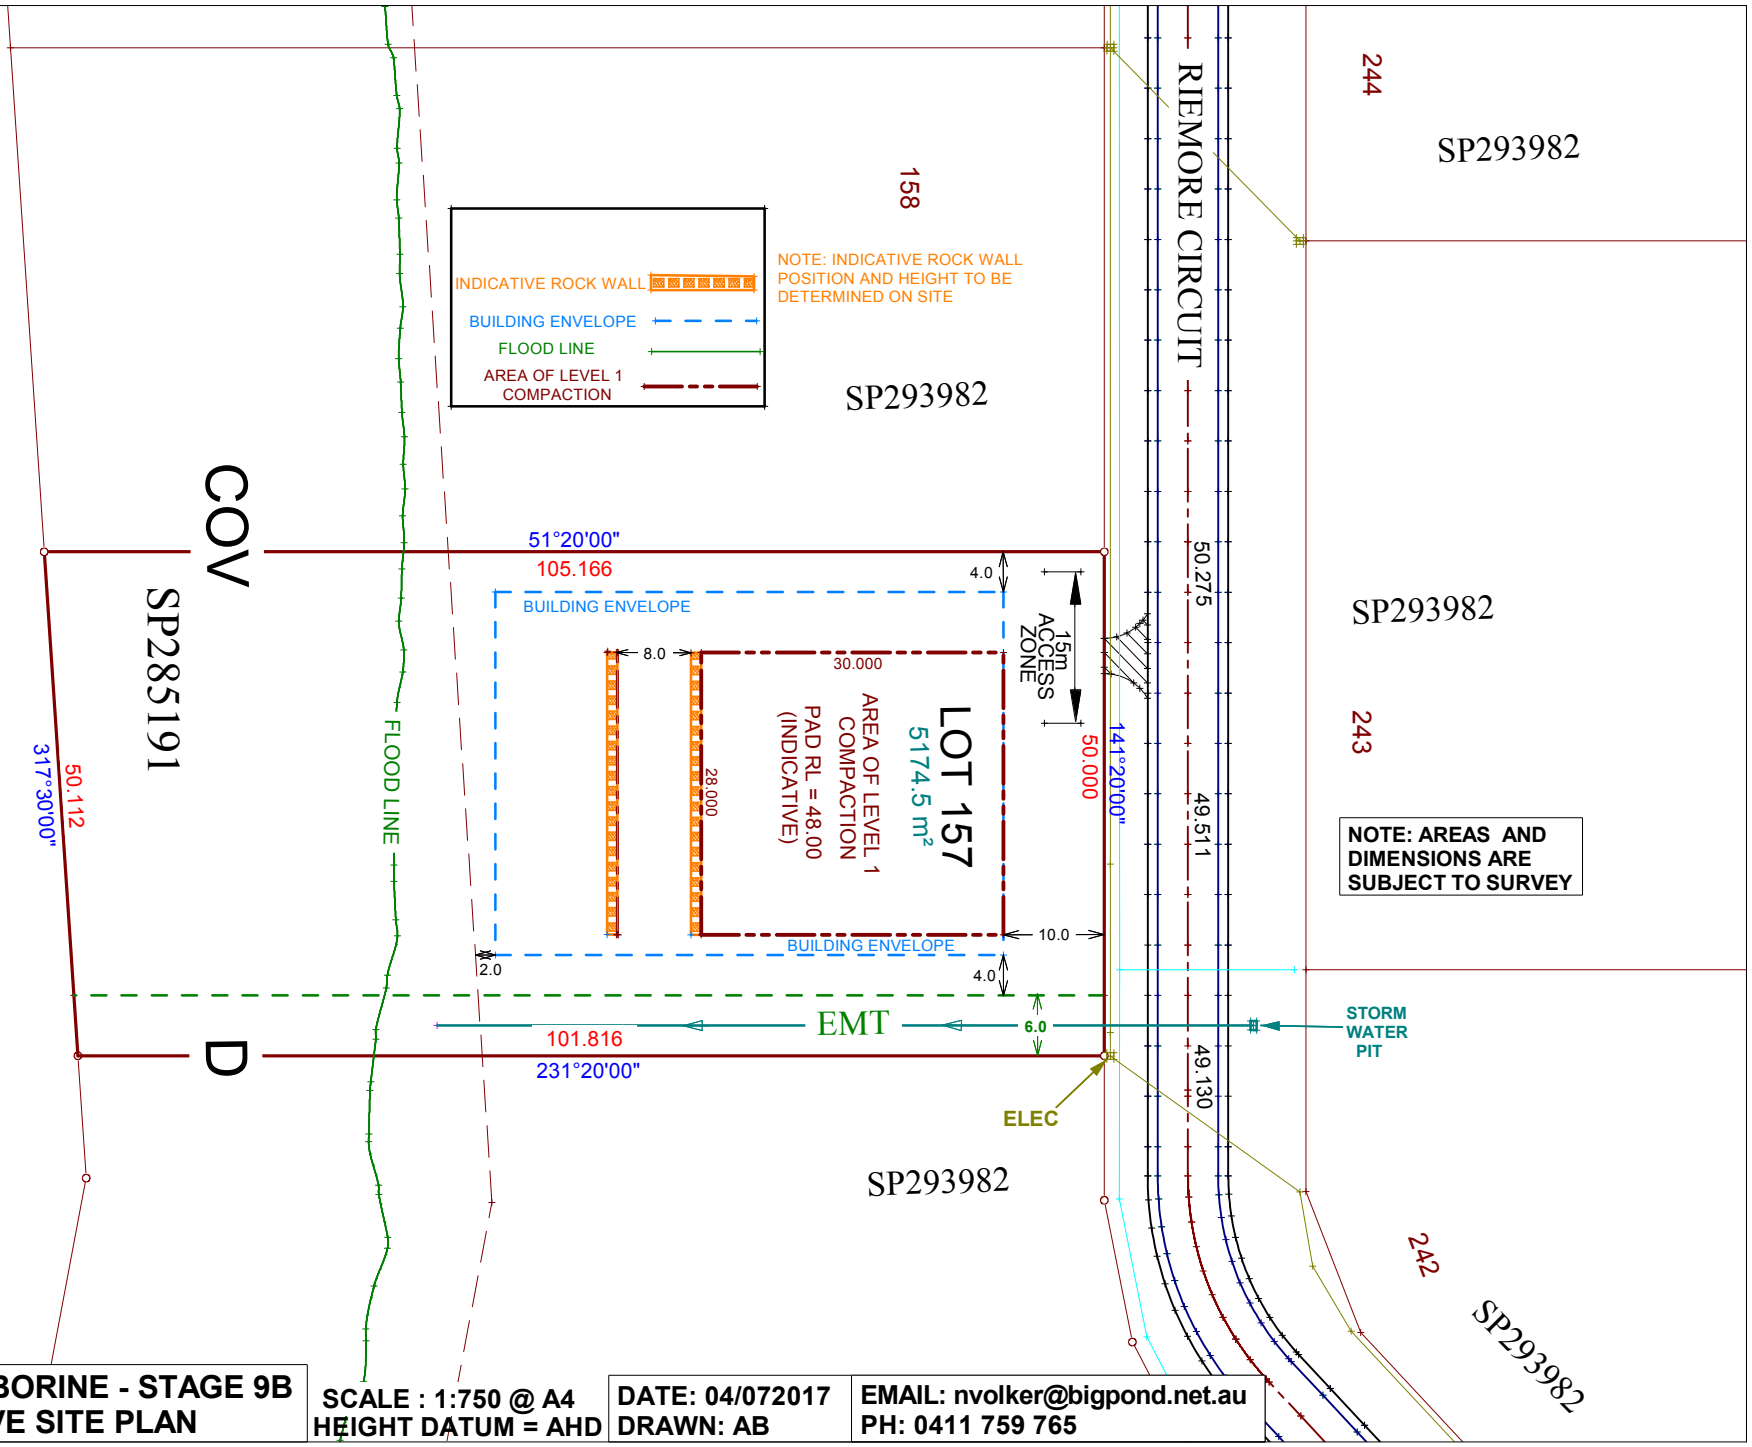

INDICATIVE ROCK WALL [Symbol]

BUILDING ENVELOPE [Symbol]

FLOOD LINE [Symbol]

AREA OF LEVEL 1 COMPACTION [Symbol]

NOTE: INDICATIVE ROCK WALL POSITION AND HEIGHT TO BE DETERMINED ON SITE

NOTE: AREAS AND DIMENSIONS ARE SUBJECT TO SURVEY

RIEMORE AT TAMBORINE - STAGE 9B
LOT 157 INDICATIVE SITE PLAN

SCALE : 1:750 @ A4
HEIGHT DATUM = AHD

DATE: 04/072017
DRAWN: AB

EMAIL: nvolker@bigpond.net.au
PH: 0411 759 765