


NOTE: INDICATIVE ROCK WALL POSITION AND HEIGHT TO BE DETERMINED ON SITE

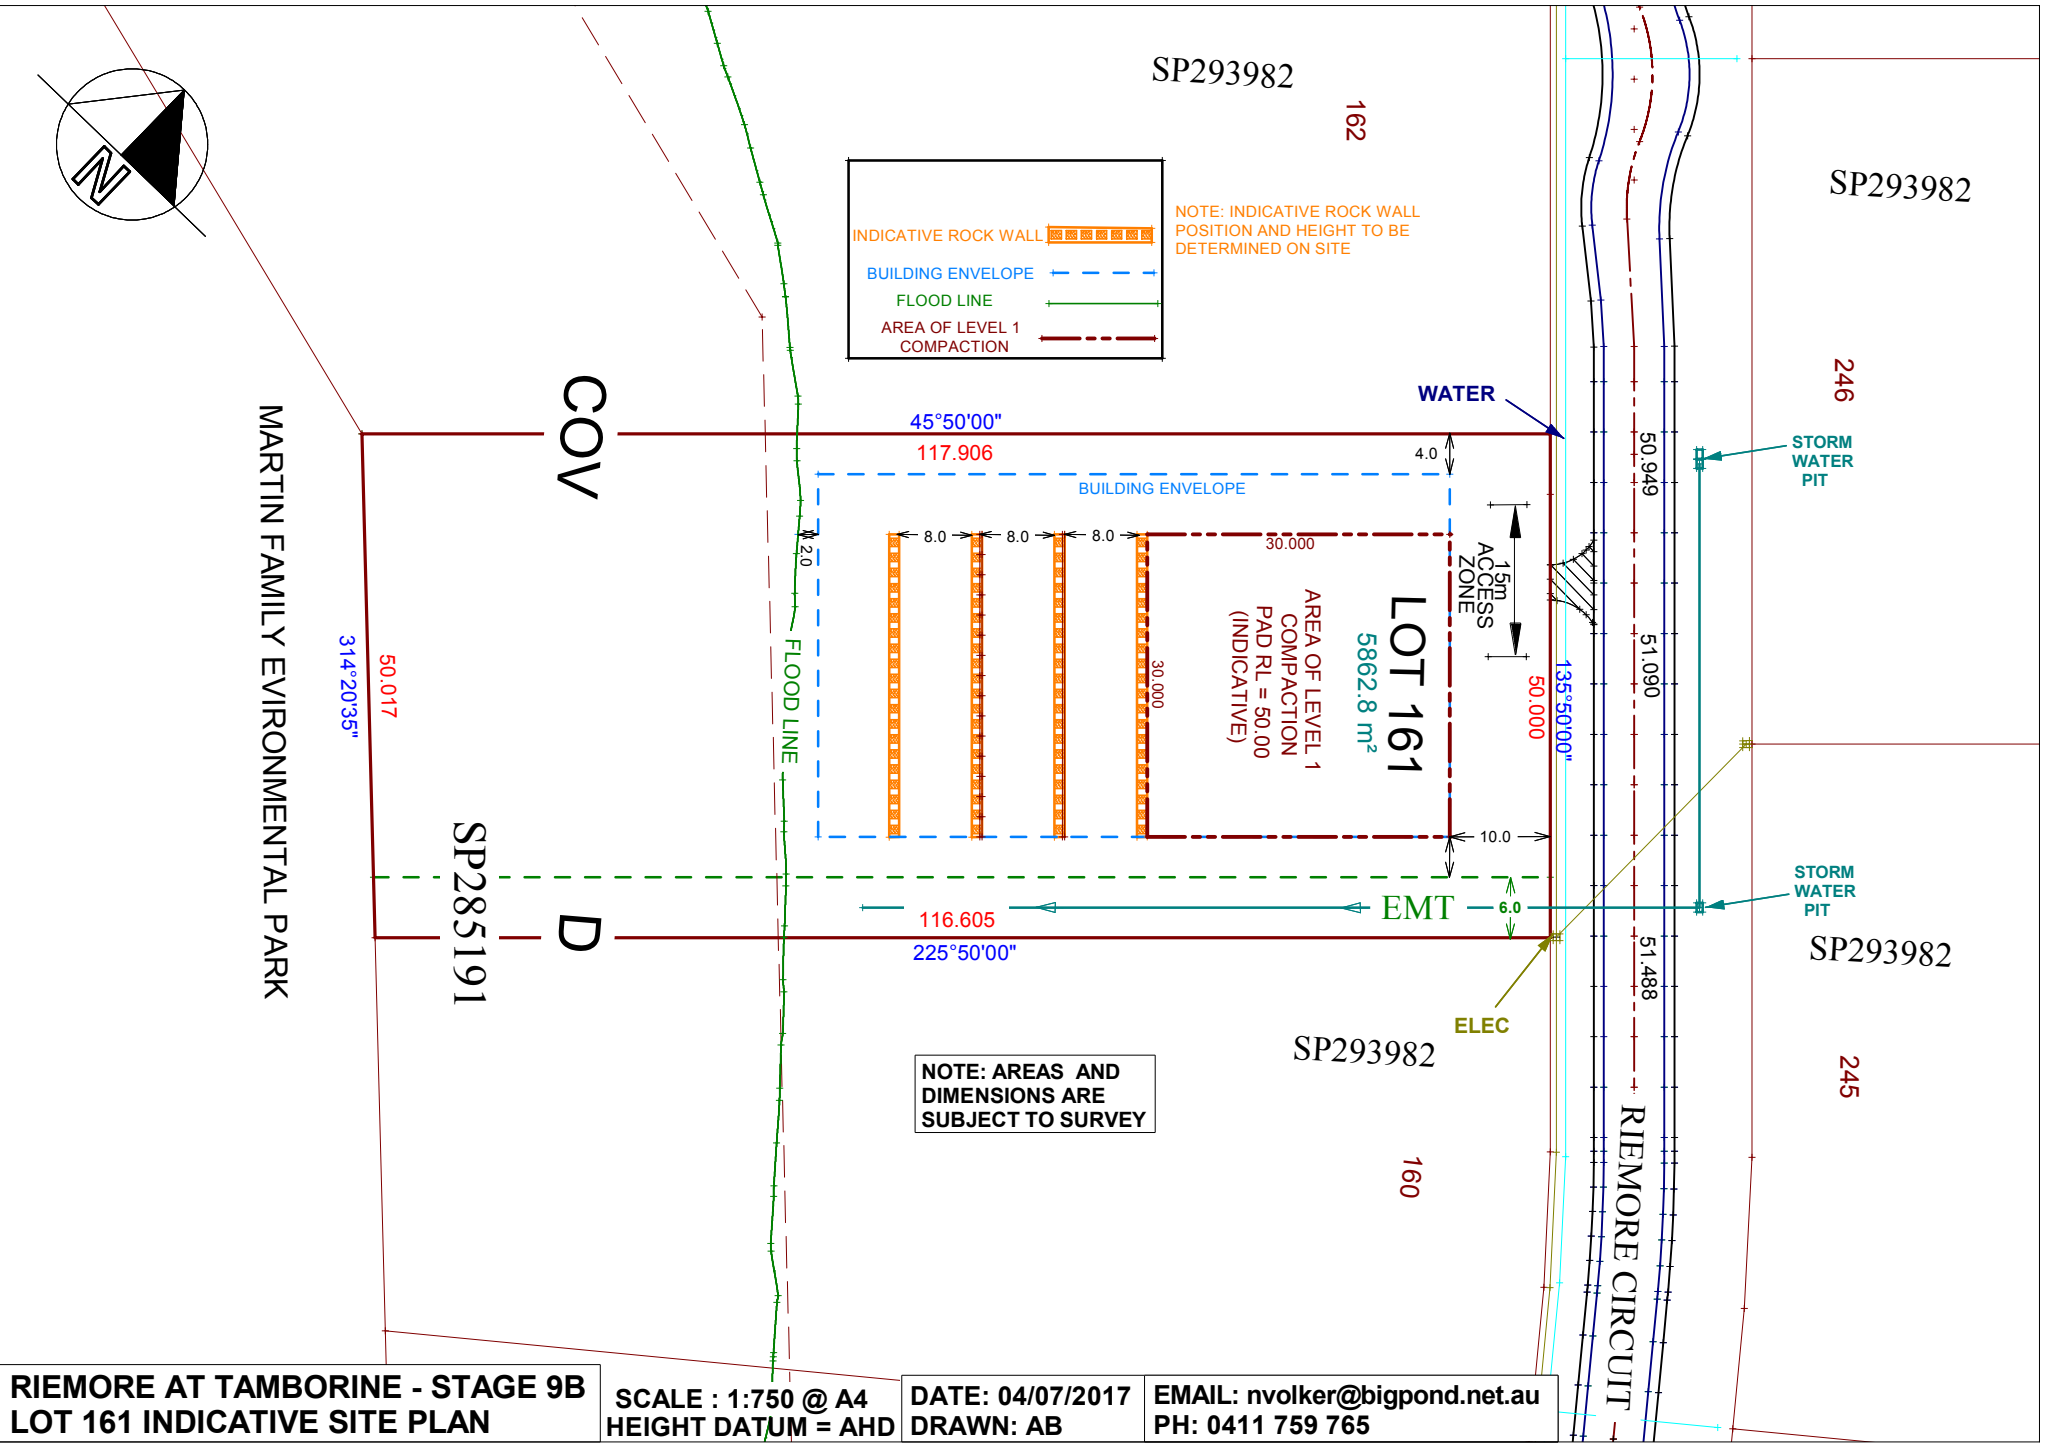

NOTE: AREAS AND DIMENSIONS ARE SUBJECT TO SURVEY

**RIEMORE AT TAMBORINE - STAGE 9B
LOT 161 INDICATIVE SITE PLAN**

SCALE : 1:750 @ A4
HEIGHT DATUM = AHD

DATE: 04/07/2017
DRAWN: AB

EMAIL: nvolker@bigpond.net.au
PH: 0411 759 765