

SP293982

157


SP293982

243

SP230705


274

MARTIN PLACE

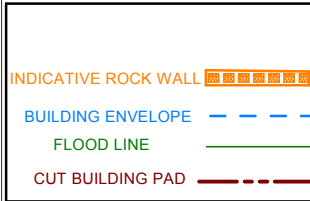

NOTE: INDICATIVE ROCK WALL POSITION AND HEIGHT TO BE DETERMINED ON SITE

NOTE: AREAS AND DIMENSIONS ARE SUBJECT TO SURVEY

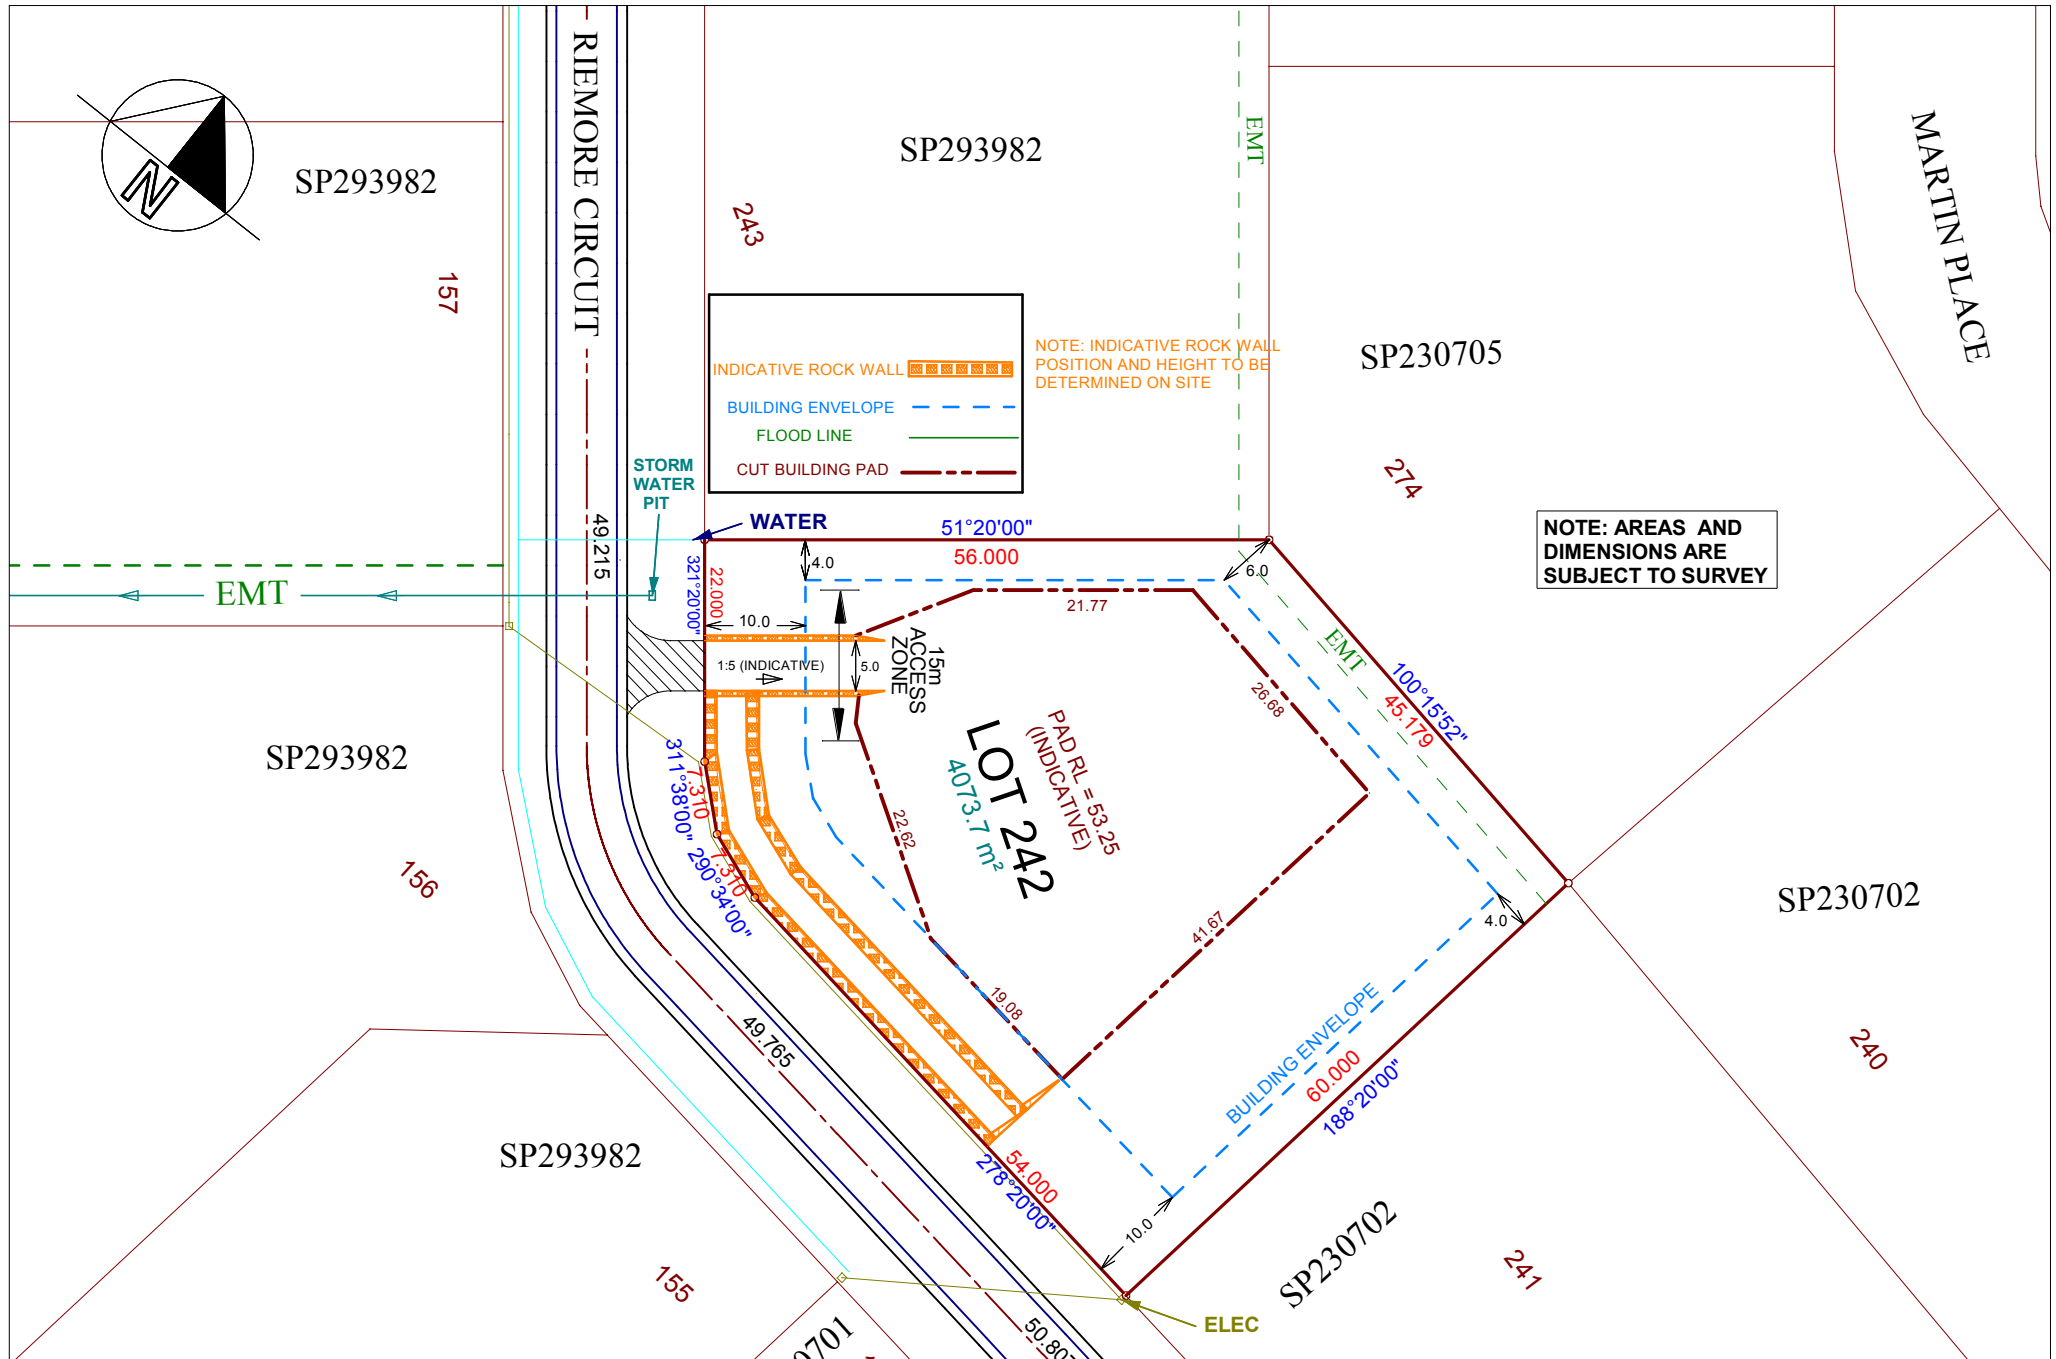

SP293982

156

LOT 242
4073.7 m²
PAD RL = 53.25 (INDICATIVE)

SP230702

240

SP293982

155

SP230702

241

RIEMORE AT TAMBORINE - STAGE 9B
LOT 242 INDICATIVE SITE PLAN

SCALE : 1:750 @ A4
HEIGHT DATUM = AHD

DATE: 04/07/2017
DRAWN: AB

EMAIL: nvolker@bigpond.net.au
PH: 0411 759 765