

SP293982

160

SP293982

159

SP293982

158

RIEMORE CIRCUIT

WATER

ACCESS

ELEC

245

SP293982


272

NOTE: AREAS AND DIMENSIONS ARE SUBJECT TO SURVEY


SP230705

273

MARTIN PLACE

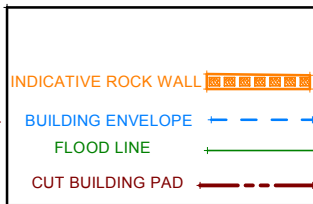

NOTE: INDICATIVE ROCK WALL POSITION AND HEIGHT TO BE DETERMINED ON SITE

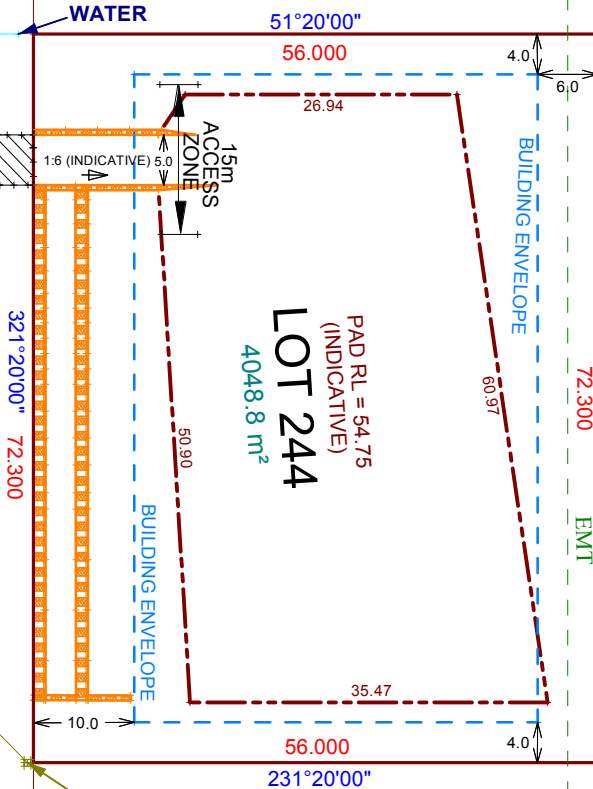

LOT 244  
PAD RL = 54.75 (INDICATIVE)  
4048.8 m<sup>2</sup>

RIEMORE AT TAMBORINE - STAGE 9B  
LOT 244 INDICATIVE SITE PLAN

SCALE : 1:750 @ A4  
HEIGHT DATUM = AHD

DATE: 04/07/2017  
DRAWN: AB

EMAIL: nvolker@bigpond.net.au  
PH: 0411 759 765