


SP293982

SP293982


248

269

RIEMORE CIRCUT

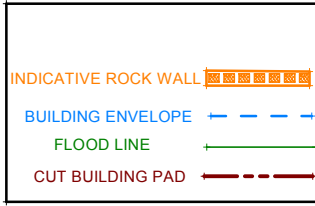

NOTE: INDICATIVE ROCK WALL POSITION AND HEIGHT TO BE DETERMINED ON SITE

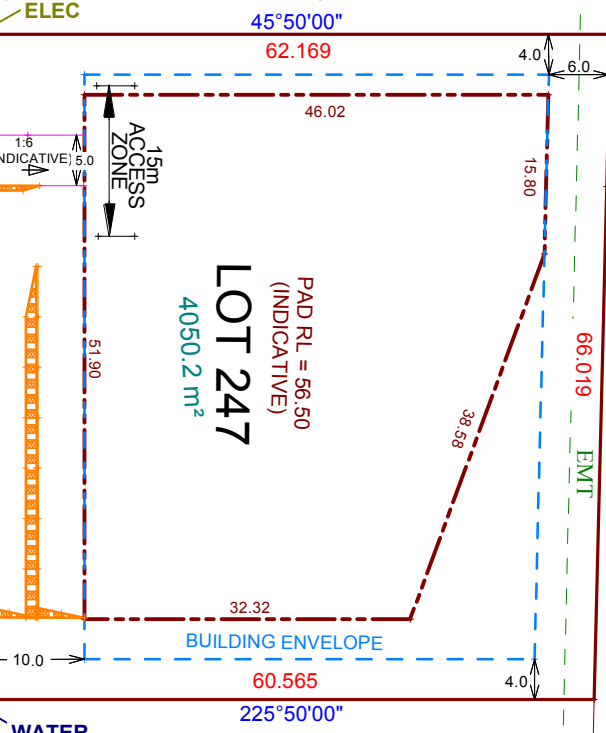

NOTE: AREAS AND DIMENSIONS ARE SUBJECT TO SURVEY

SP230705

MARTIN PLACE

270

SP293982

163

SP293982

162

SP293982

RIEMORE AT TAMBORINE - STAGE 9B LOT 247 INDICATIVE SITE PLAN

SCALE : 1:750 @ A4 HEIGHT DATUM = AHD

DATE: 04/07/2017 DRAWN: AB

EMAIL: nvolker@bigpond.net.au PH: 0411 759 765

SP230705