


MARTIN FAMILY ENVIRONMENTAL PARK

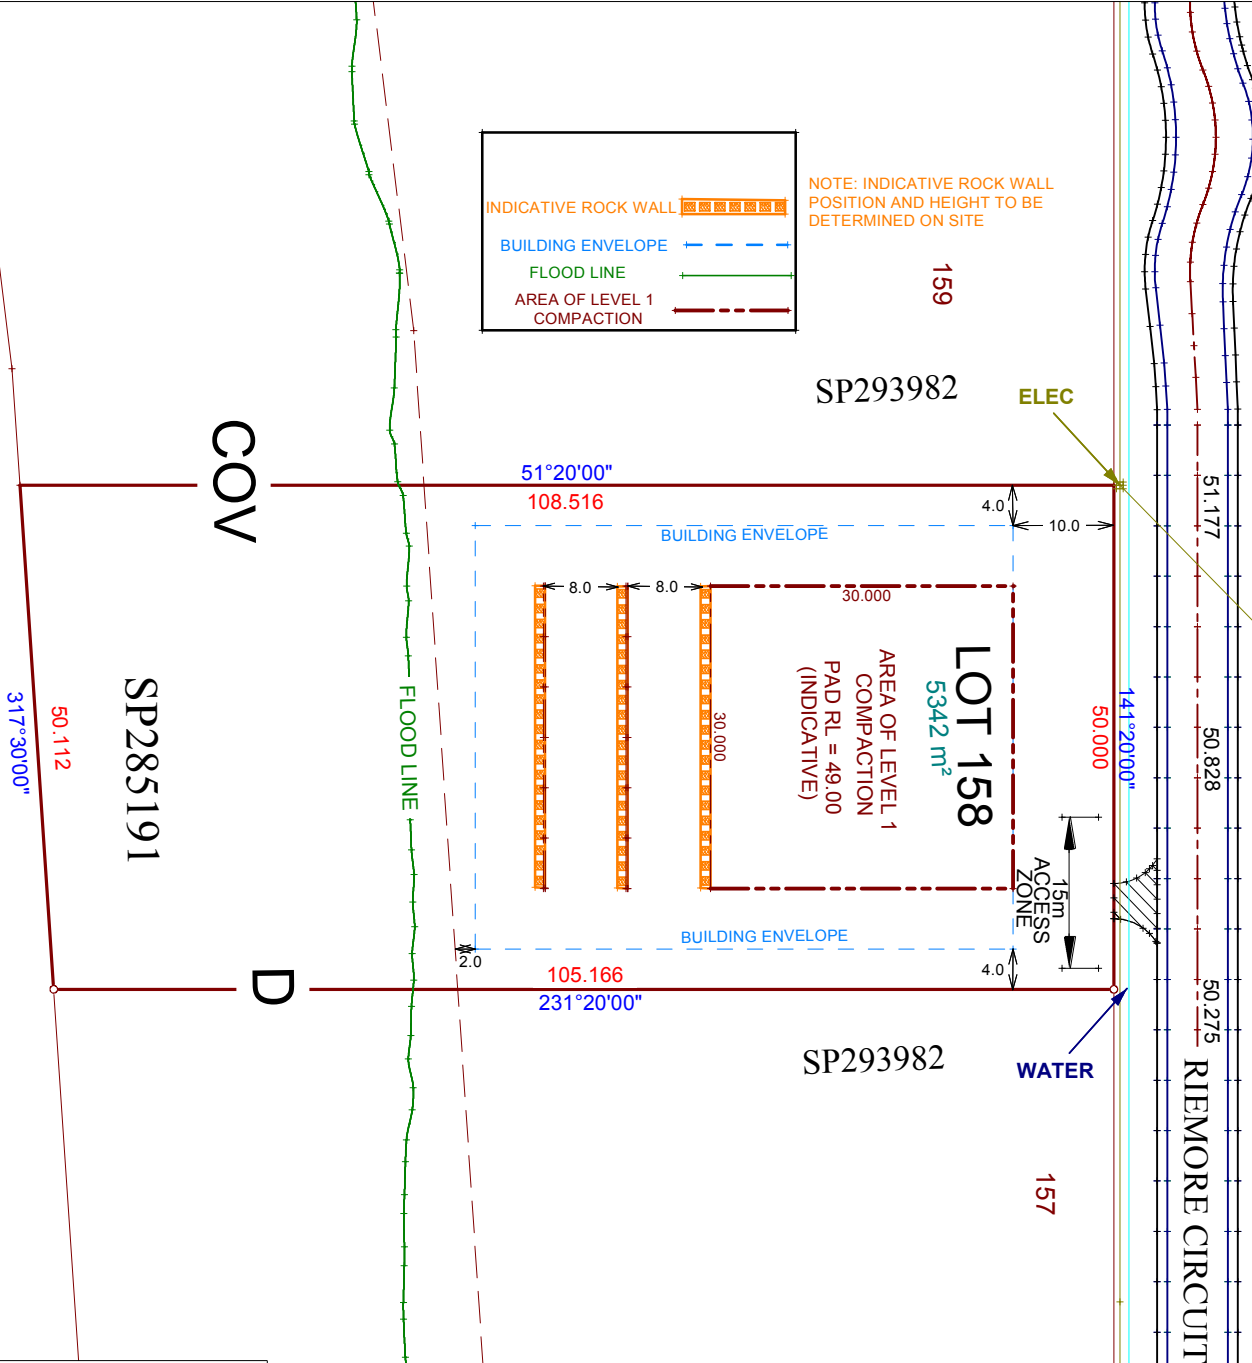

RIEMORE AT TAMBORINE - STAGE 9B
LOT 158 INDICATIVE SITE PLAN

SCALE : 1:750 @ A4
HEIGHT DATUM = AHD

DATE: 04/07/2017
DRAWN: AB

EMAIL: nvolker@bigpond.net.au
PH: 0411 759 765