


MARTIN FAMILY ENVIRONMENTAL PARK

COV
22°21'24"
67.433

SP285191


D

FLOOD LINE

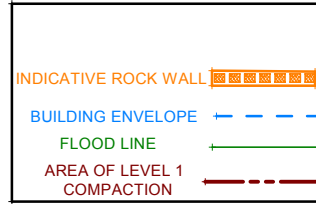

NOTE: INDICATIVE ROCK WALL POSITION AND HEIGHT TO BE DETERMINED ON SITE

SP293982

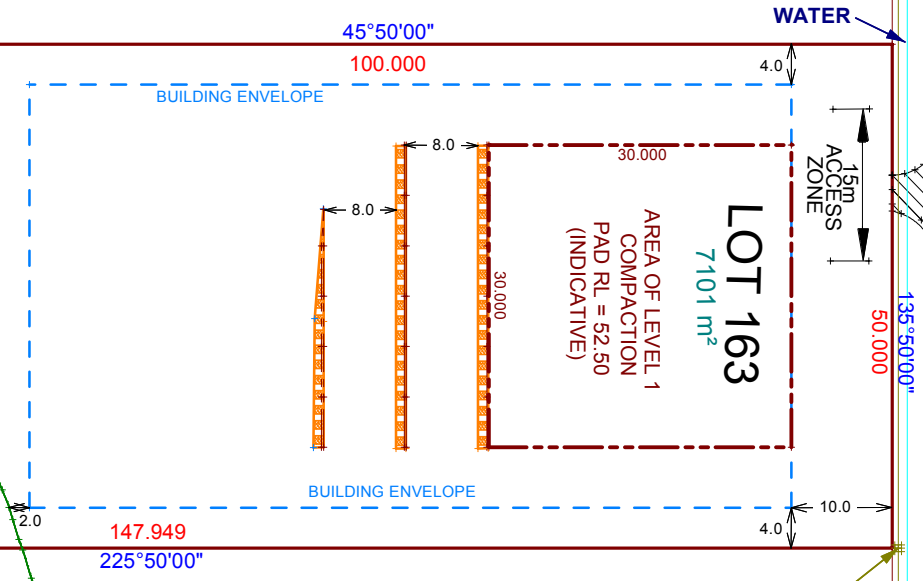

NOTE: AREAS AND DIMENSIONS ARE SUBJECT TO SURVEY

SP293982

162

RIEMORE CIRCUIT

RIEMORE AT TAMBORINE - STAGE 9B
LOT 163 INDICATIVE SITE PLAN

SCALE : 1:750 @ A4
HEIGHT DATUM = AHD

DATE: 04/07/2017
DRAWN: AB

EMAIL: nvolker@bigpond.net.au
PH: 0411 759 765