
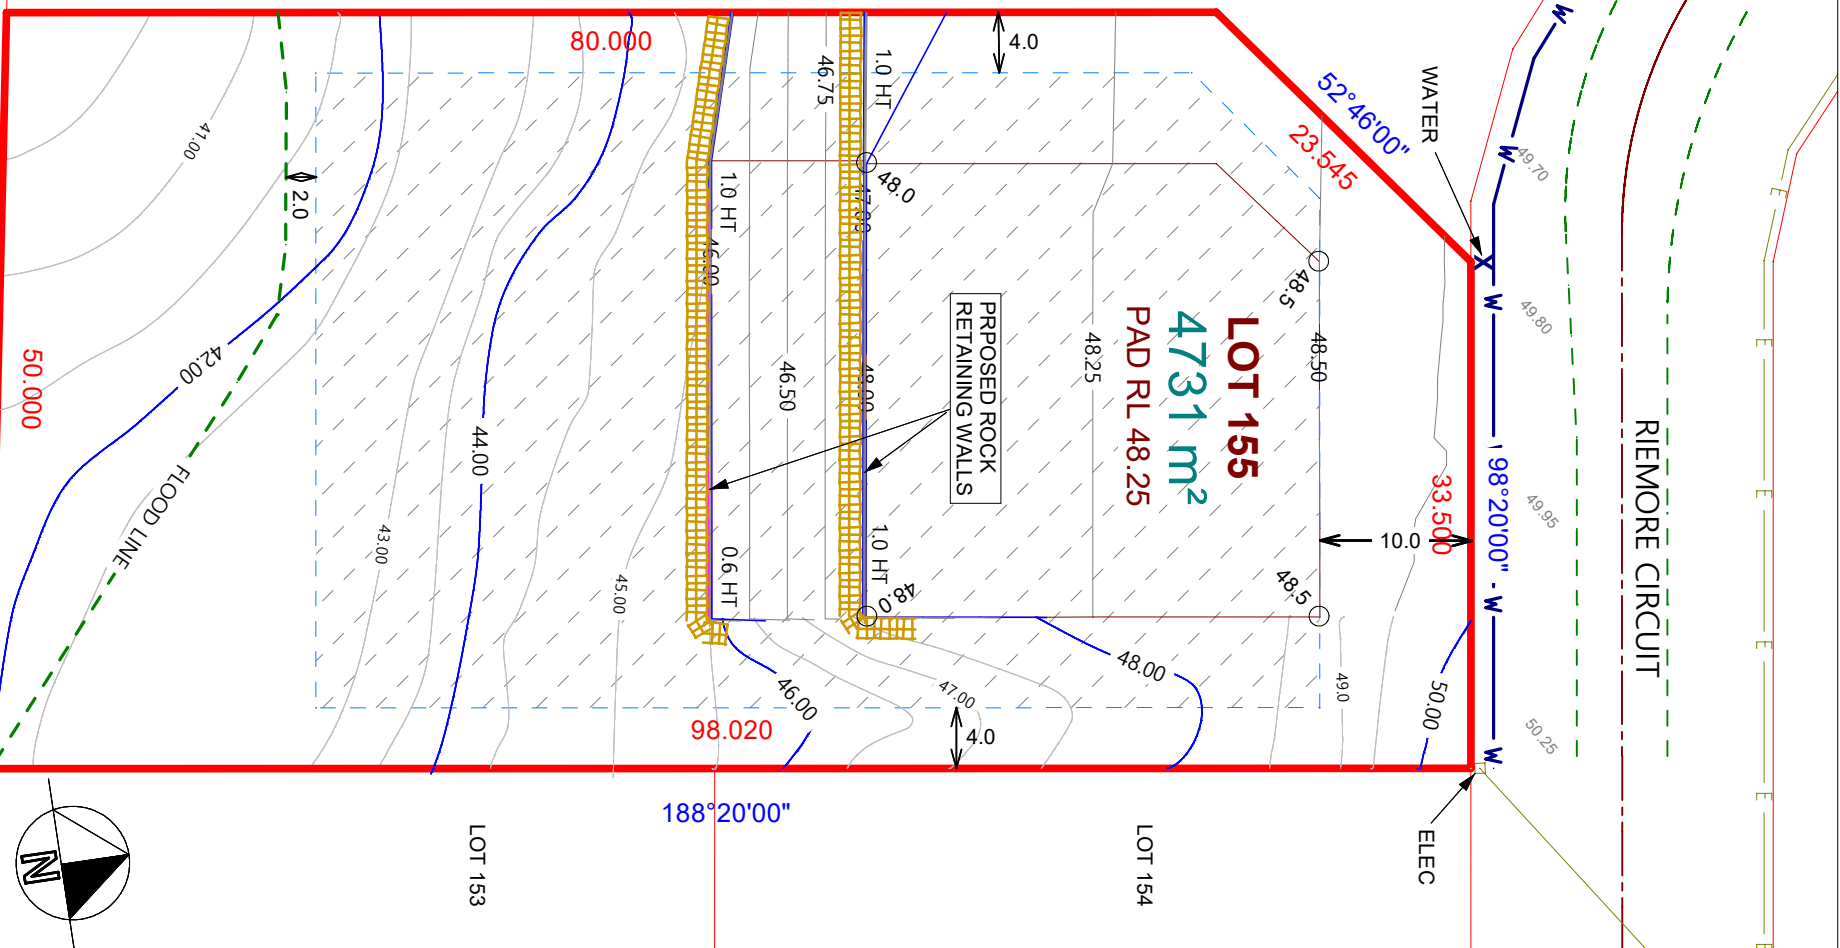


LEGEND	
	ROAD EDGE
	BOUNDARY
	ELECTRICAL
	WATER SUPPLY
	STORM WATER LINE
	WATER SUPPLY HOUSE CONNECTION
	STORM WATER PIT
	ELECTRICAL SUPPLY HOUSE CONNECTION
	BUILDING ENVELOPE


LOT 156
PAD RL 48.25

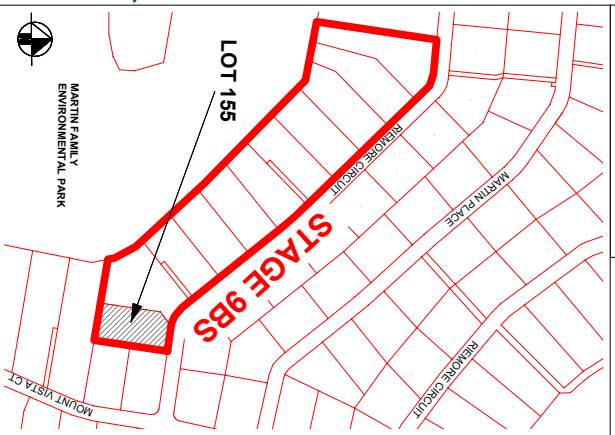

DRAFT

RIEMORE STAGE 9BN
LOT 155 DRAFT DISCLOSURE PLAN

279°43'00"

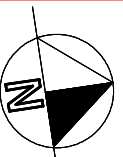

SCALE: 1:500 @ A4
DATE: 15/04/2019
DRAWN: AB
EMAIL: nvolker@bigpond.net.au
PH: 0411 759 765