








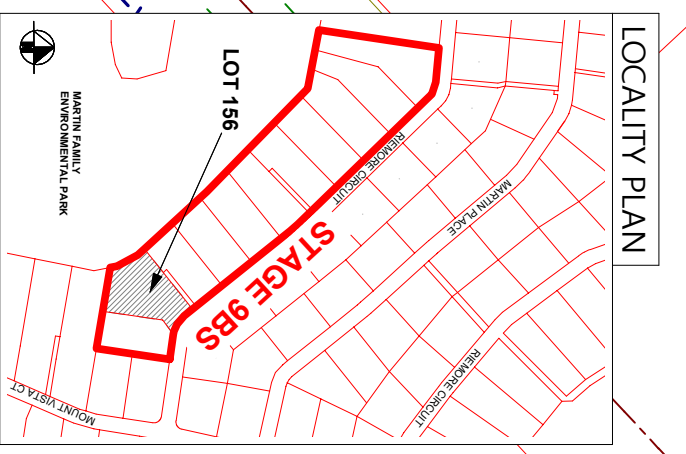
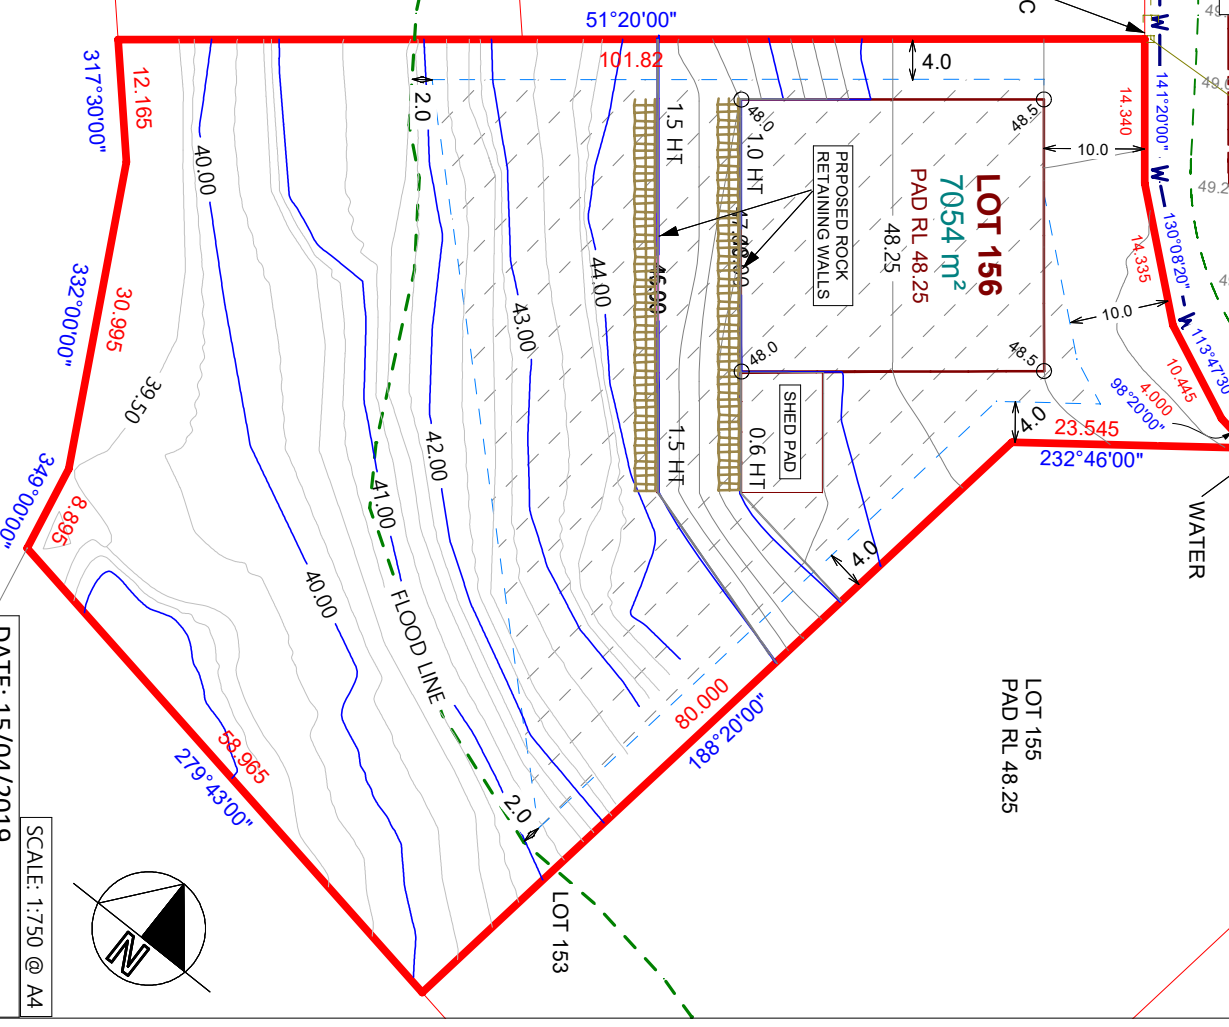


LEGEND	
	ROAD EDGE
	BOUNDARY
	ELECTRICAL
	WATER SUPPLY
	STORM WATER LINE
	WATER SUPPLY HOUSE CONNECTION
	STORM WATER PIT
	ELECTRICAL SUPPLY HOUSE CONNECTION
	BUILDING ENVELOPE



DRAFT

RIEMORE STAGE 9BS
LOT 156 DRAFT DISCLOSURE PLAN



DATE: 15/04/2019
DRAWN: AB
EMAIL: nvolker@bigpond.net.au
PH: 0411 759 765

SCALE: 1:750 @ A4

