


LOCALITY PLAN

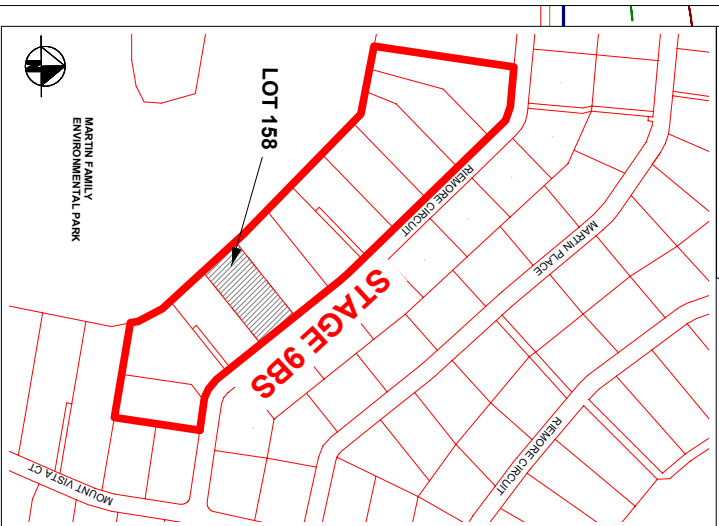


RIEMORE CIRCUIT

LOT 159
PAD RL 49.75


LOT 157
PAD RL 48.25

LEGEND	
	ROAD EDGE
	BOUNDARY
	ELECTRICAL
	WATER SUPPLY
	STORM WATER LINE
	WATER SUPPLY HOUSE CONNECTION
	STORM WATER PIT
	ELECTRICAL SUPPLY HOUSE CONNECTION
	BUILDING ENVELOPE

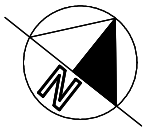

DRAFT

RIEMORE STAGE 9BN
LOT 158 DRAFT DISCLOSURE PLAN

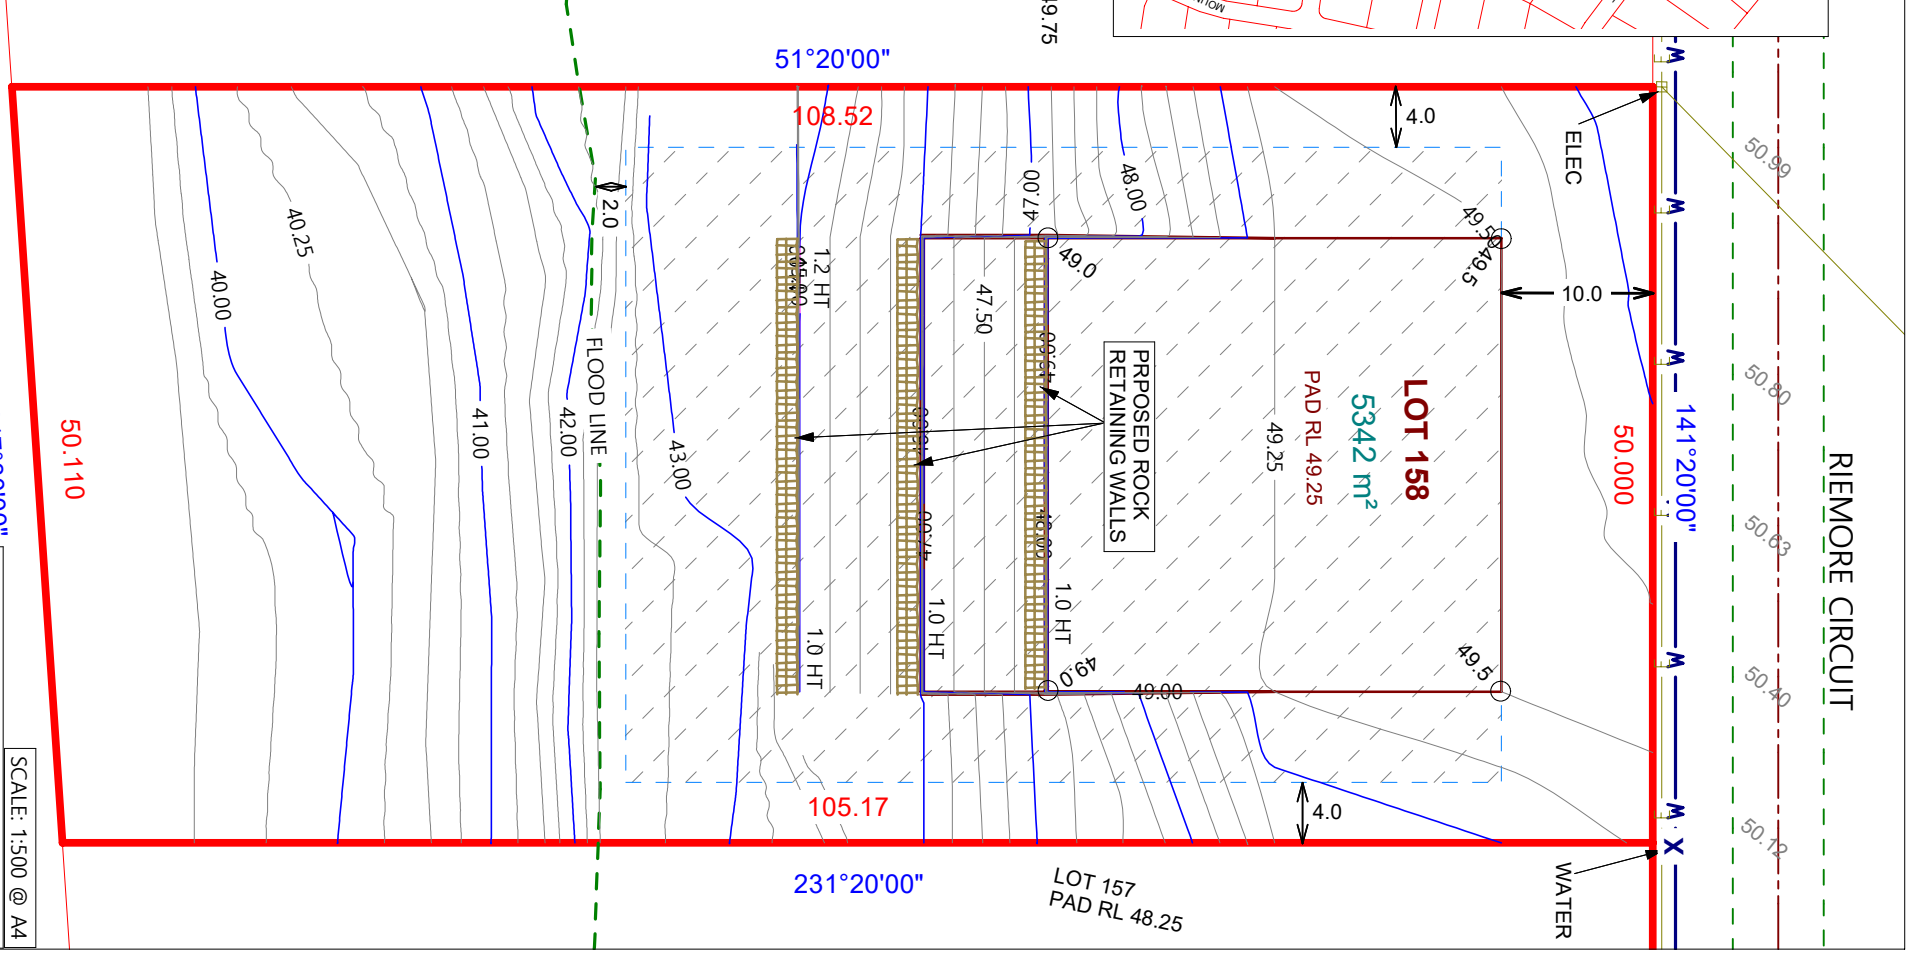

317°30'00"

51°20'00"

231°20'00"

50.110

SCALE: 1:500 @ A4

DATE: 15/04/2019
DRAWN: AB
EMAIL: nvolker@bigpond.net.au
PH: 0411 759 765