



LOCALITY PLAN

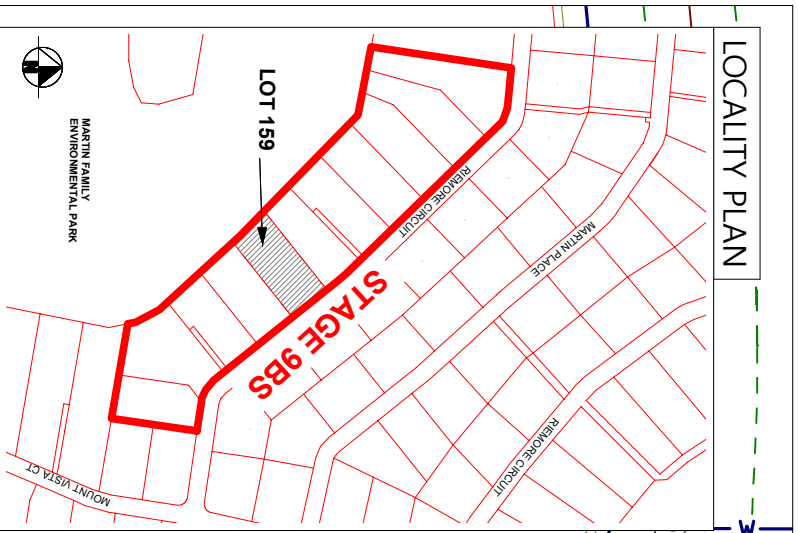

LOT 160
PAD RL 50.0


LEGEND

	ROAD EDGE
	BOUNDARY
	ELECTRICAL
	WATER SUPPLY
	STORM WATER LINE
	WATER SUPPLY HOUSE CONNECTION
	STORM WATER PIT
	ELECTRICAL SUPPLY HOUSE CONNECTION
	BUILDING ENVELOPE

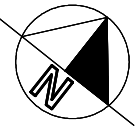

DRAFT

RIEMORE STAGE 9BN
LOT 159 DRAFT DISCLOSURE PLAN

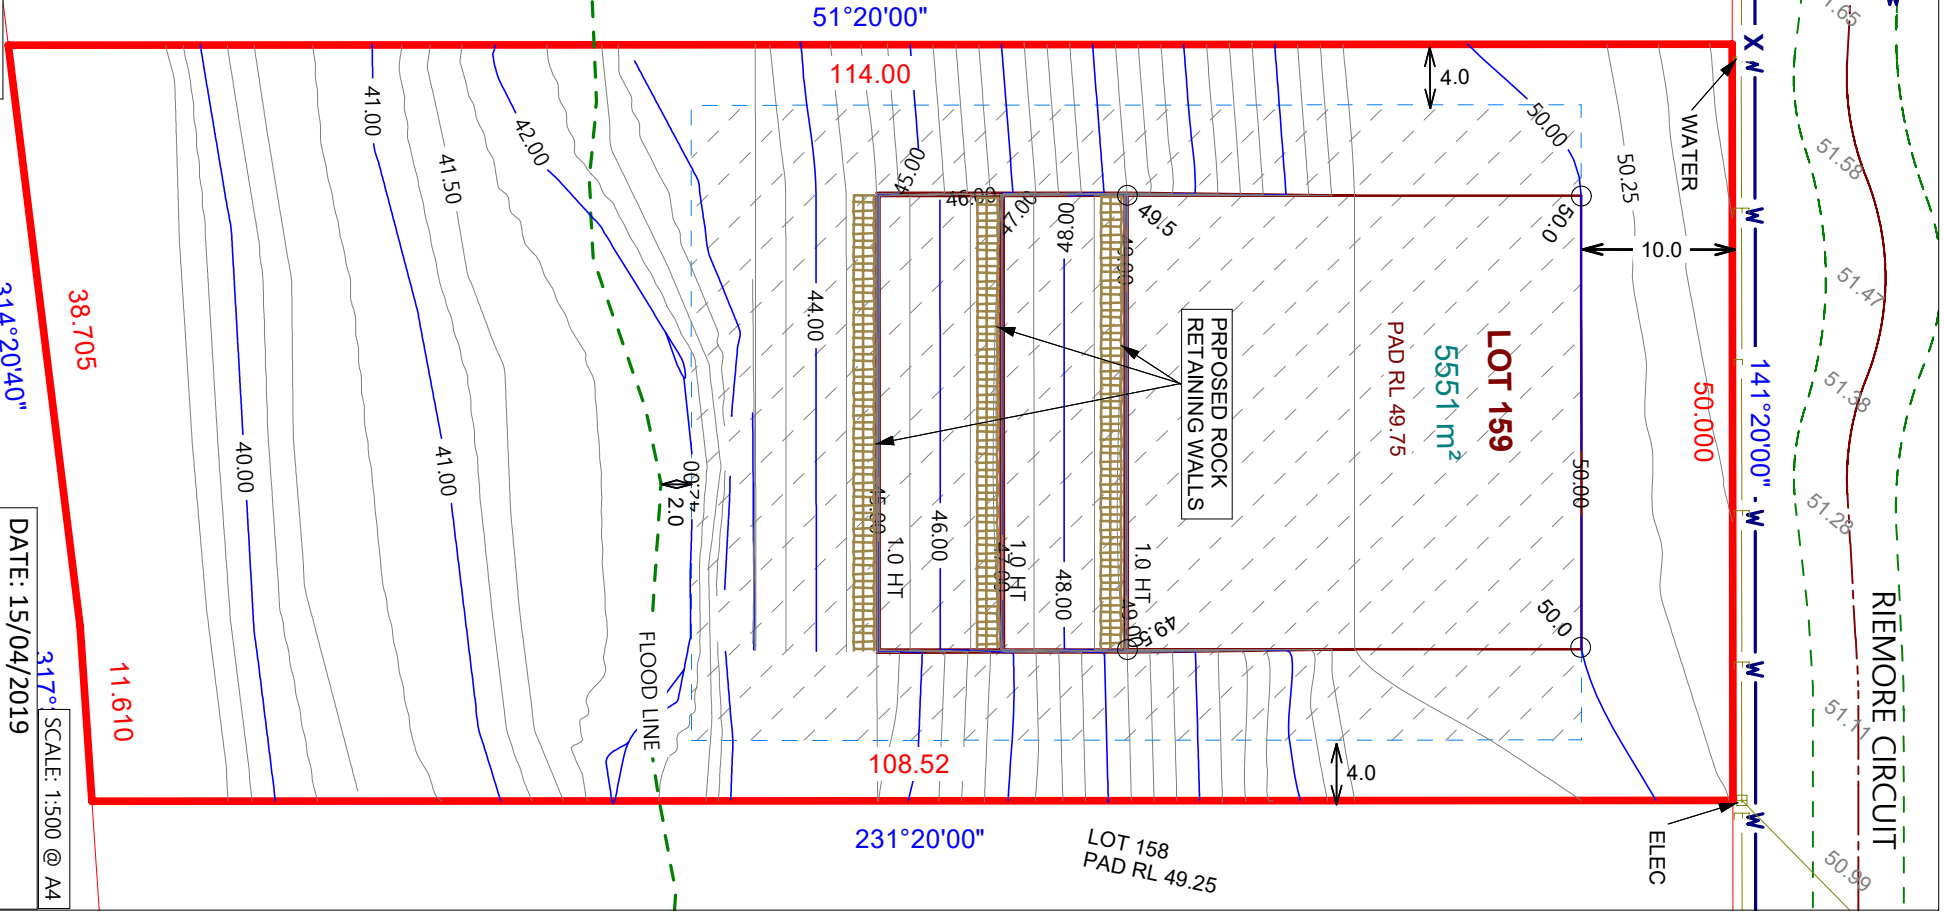

RIEMORE CIRCUIT

LOT 158
PAD RL 49.25

38.705
314°20'40"

DATE: 15/04/2019
DRAWN: AB
EMAIL: nvolker@bigpond.net.au
PH: 0411 759 765

317° SCALE: 1:500 @ A4