
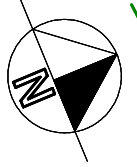
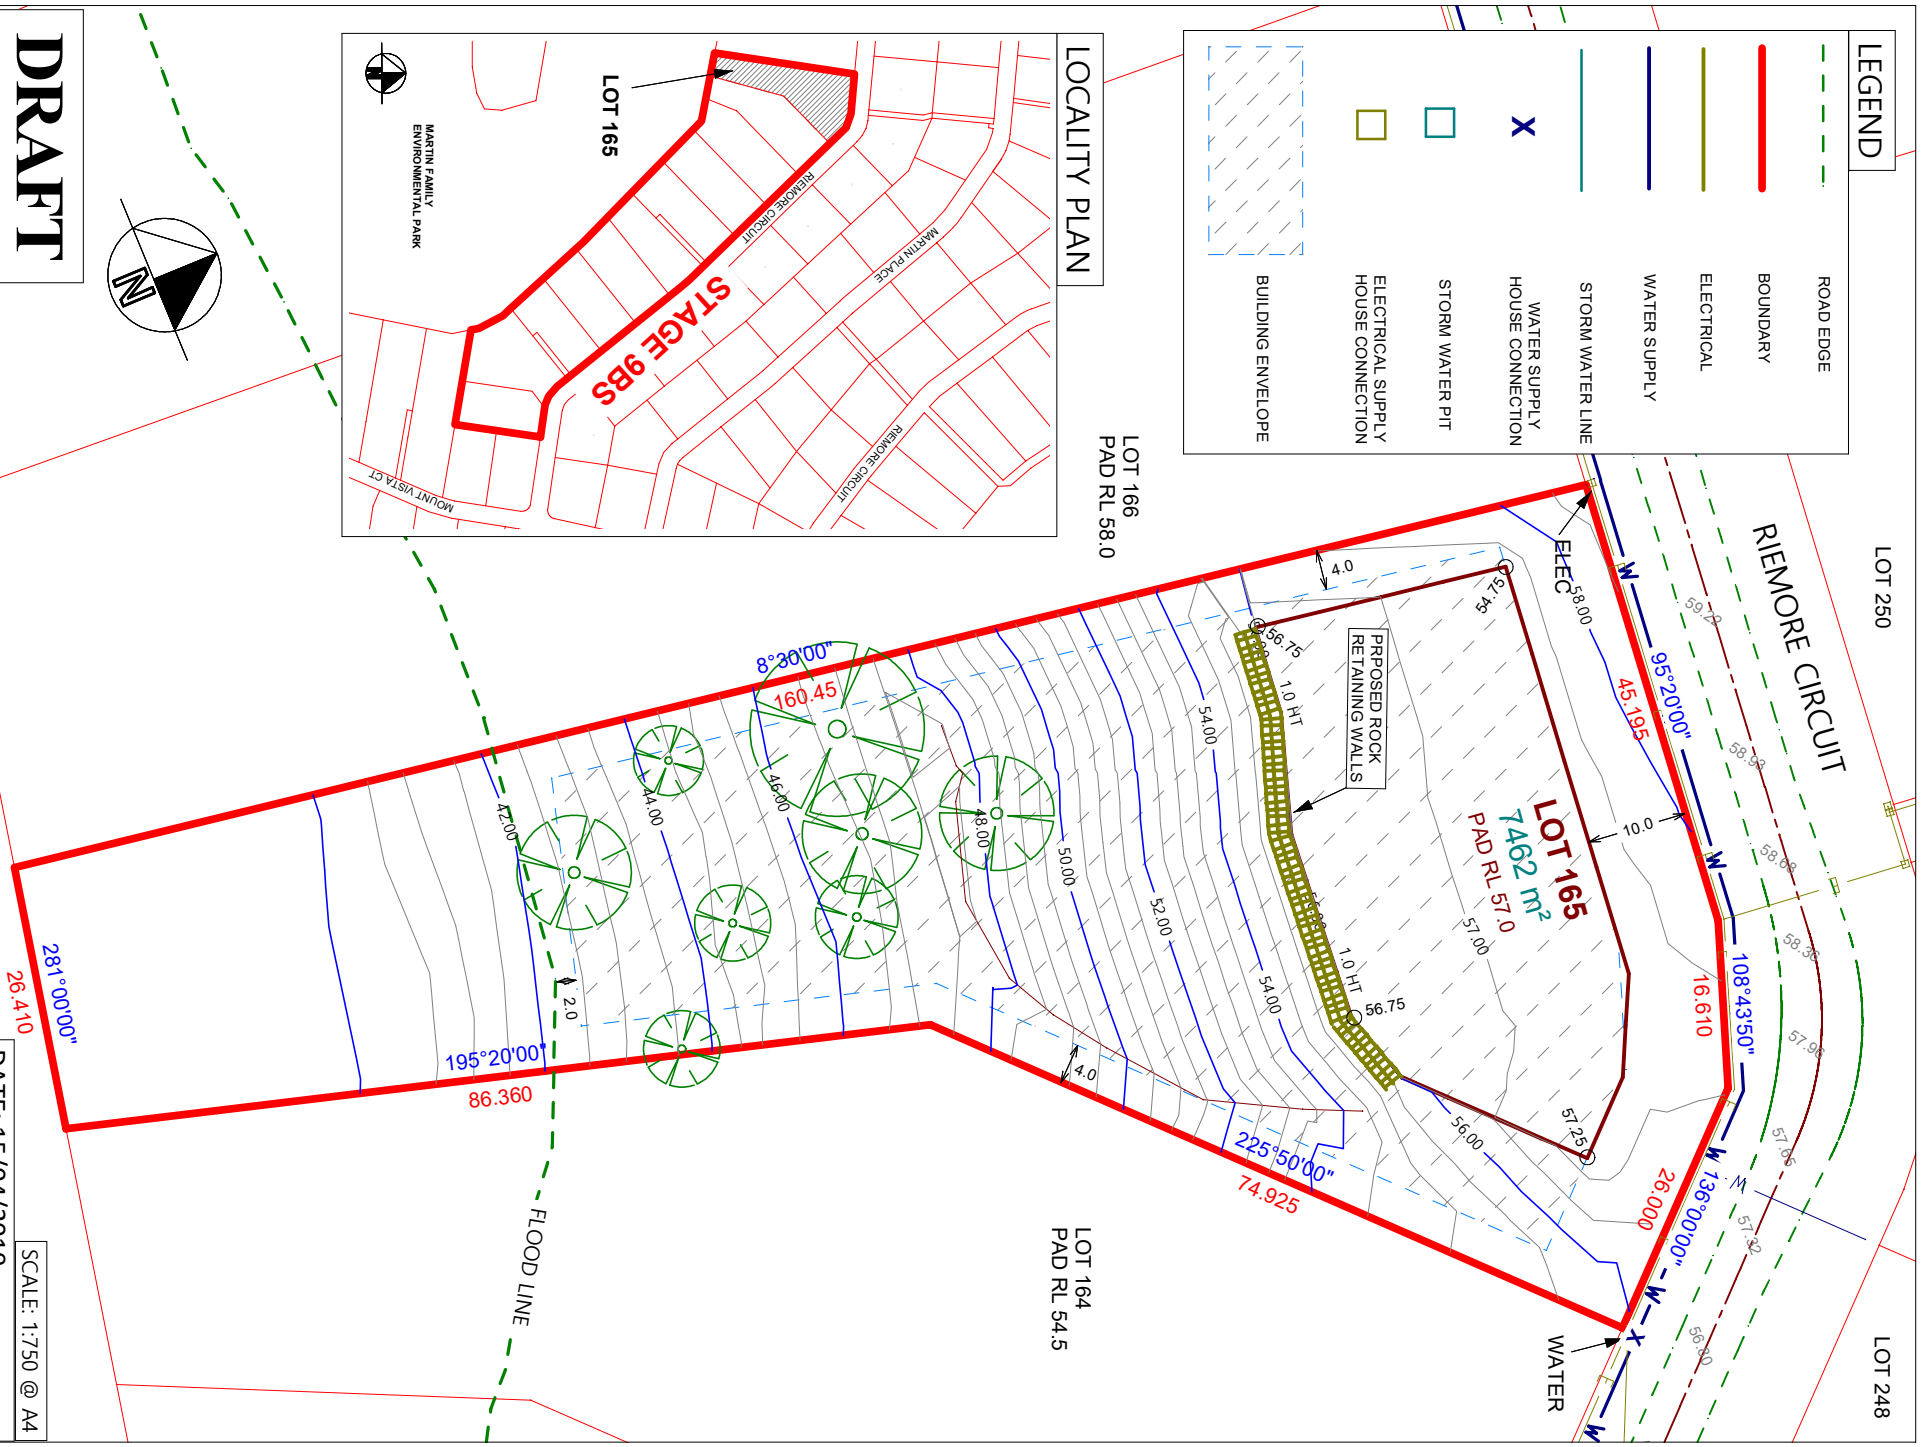


**LEGEND**

	ROAD EDGE
	BOUNDARY
	ELECTRICAL
	WATER SUPPLY
	STORM WATER LINE
	WATER SUPPLY HOUSE CONNECTION
	STORM WATER PIT
	ELECTRICAL SUPPLY HOUSE CONNECTION
	BUILDING ENVELOPE

**LOCALITY PLAN**

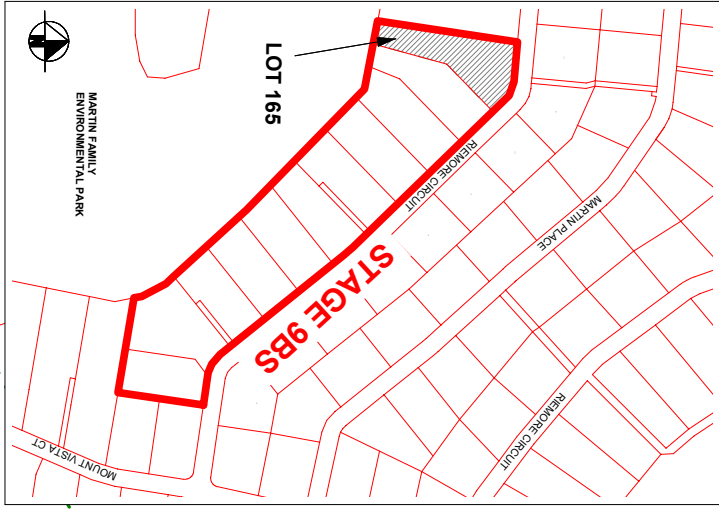

**DRAFT**

RIEMORE STAGE 9BS  
LOT 165 DRAFT DISCLOSURE PLAN

DATE: 15/04/2019  
DRAWN: AB  
EMAIL: [nvolker@bigpond.net.au](mailto:nvolker@bigpond.net.au)  
PH: 0411 759 765

SCALE: 1:750 @ A4