
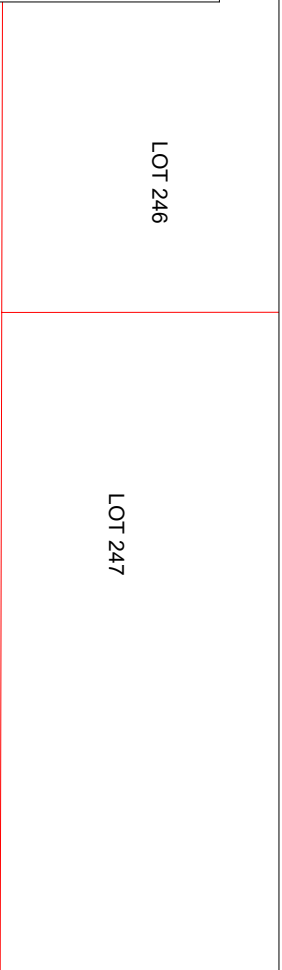


LEGEND	
	ROAD EDGE
	BOUNDARY
	ELECTRICAL
	WATER SUPPLY
	STORM WATER LINE
	WATER SUPPLY HOUSE CONNECTION
	STORM WATER PIT
	ELECTRICAL SUPPLY HOUSE CONNECTION
	BUILDING ENVELOPE

LOCALITY PLAN

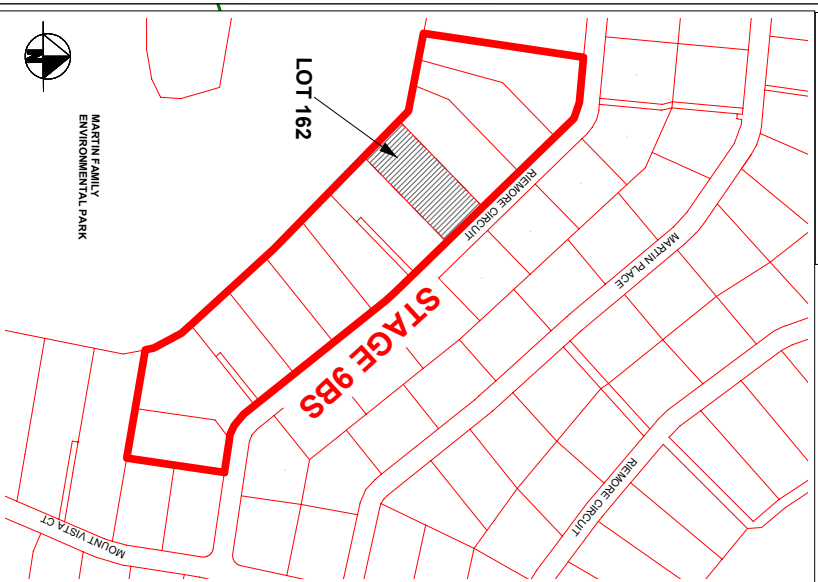

LOT 163
PAD RL 52.50

LOT 161
PAD RL 50.00

DRAFT

RIEMORE STAGE 9BS
LOT 162 DRAFT DISCLOSURE PLAN

DRAWN: AB
EMAIL: nvolker@bigpond.net.au
PH: 0411 759 765

SCALE: 1:750 @ A4

