

**WARNING : Folded or Mutilated Plans will not be accepted.
Plans may be rolled.
Information may not be placed in the outer margins.**

(Dealing No.)

5. Lodged by

(Include address, phone number, reference, and Lodger Code)

1. Certificate of Registered Owners or Lessees.

I/We **RIEMORE PTY LTD**
..... **ACN 073 341 518**

(Names in full)

* as Registered Owners of this land agree to this plan and dedicate the Public Use Land as shown hereon in accordance with Section 50 of the Land Title Act 1994.

* as Lessees of this land agree to this plan.

Signature of *Registered Owners *Lessees

* Rule out whichever is inapplicable

2. Planning Body Approval.

*
hereby approves this plan in accordance with the :
%

Dated this day of

..... #

..... #

* Insert the name of the Planning Body.
Insert designation of signatory or delegation

% Insert applicable approving legislation.

3. Plans with Community Management Statement :

CMS Number :
Name :

4. References :

Dept File :
Local Govt :
Surveyor :

6. Existing		Created		
Title Reference	Description	New Lots	Road	Secondary Interests
.	Lot 99 on SP285191	155 to 165 and 242 to 250	New Rd	Emts E and F

Emt X on SP285191 (dealing number) partially absorbed by new road.

ENCUMBRANCE EASEMENT ALLOCATIONS

Easement	Lots to be Encumbered
(Emt X on SP285191)	242 to 250

EXISTING COVENANT ALLOCATIONS

Covenant	Lots Encumbered
(Cov D on SP285191)	156 to 165



REINSTATEMENT REPORT

Date of Development Approval:

9. Building Format Plans only.

I certify that :
* As far as it is practical to determine, no part of the building shown on this plan encroaches onto adjoining lots or road;
* Part of the building shown on this plan encroaches onto adjoining * lots and road

.....
Cadastral Surveyor/Director* Date
*delete words not required

10. Lodgement Fees :

Survey Deposit	\$
Lodgement	\$
..... New Titles	\$
Photocopy	\$
Postage	\$
TOTAL	\$

155 to 165 and
242 to 250

Por 6

Lots

Orig



7. Orig Grant Allocation :

8. Passed & Endorsed :

By :
Date :
Signed :
Designation :

II. Insert
Plan
Number

SP293982

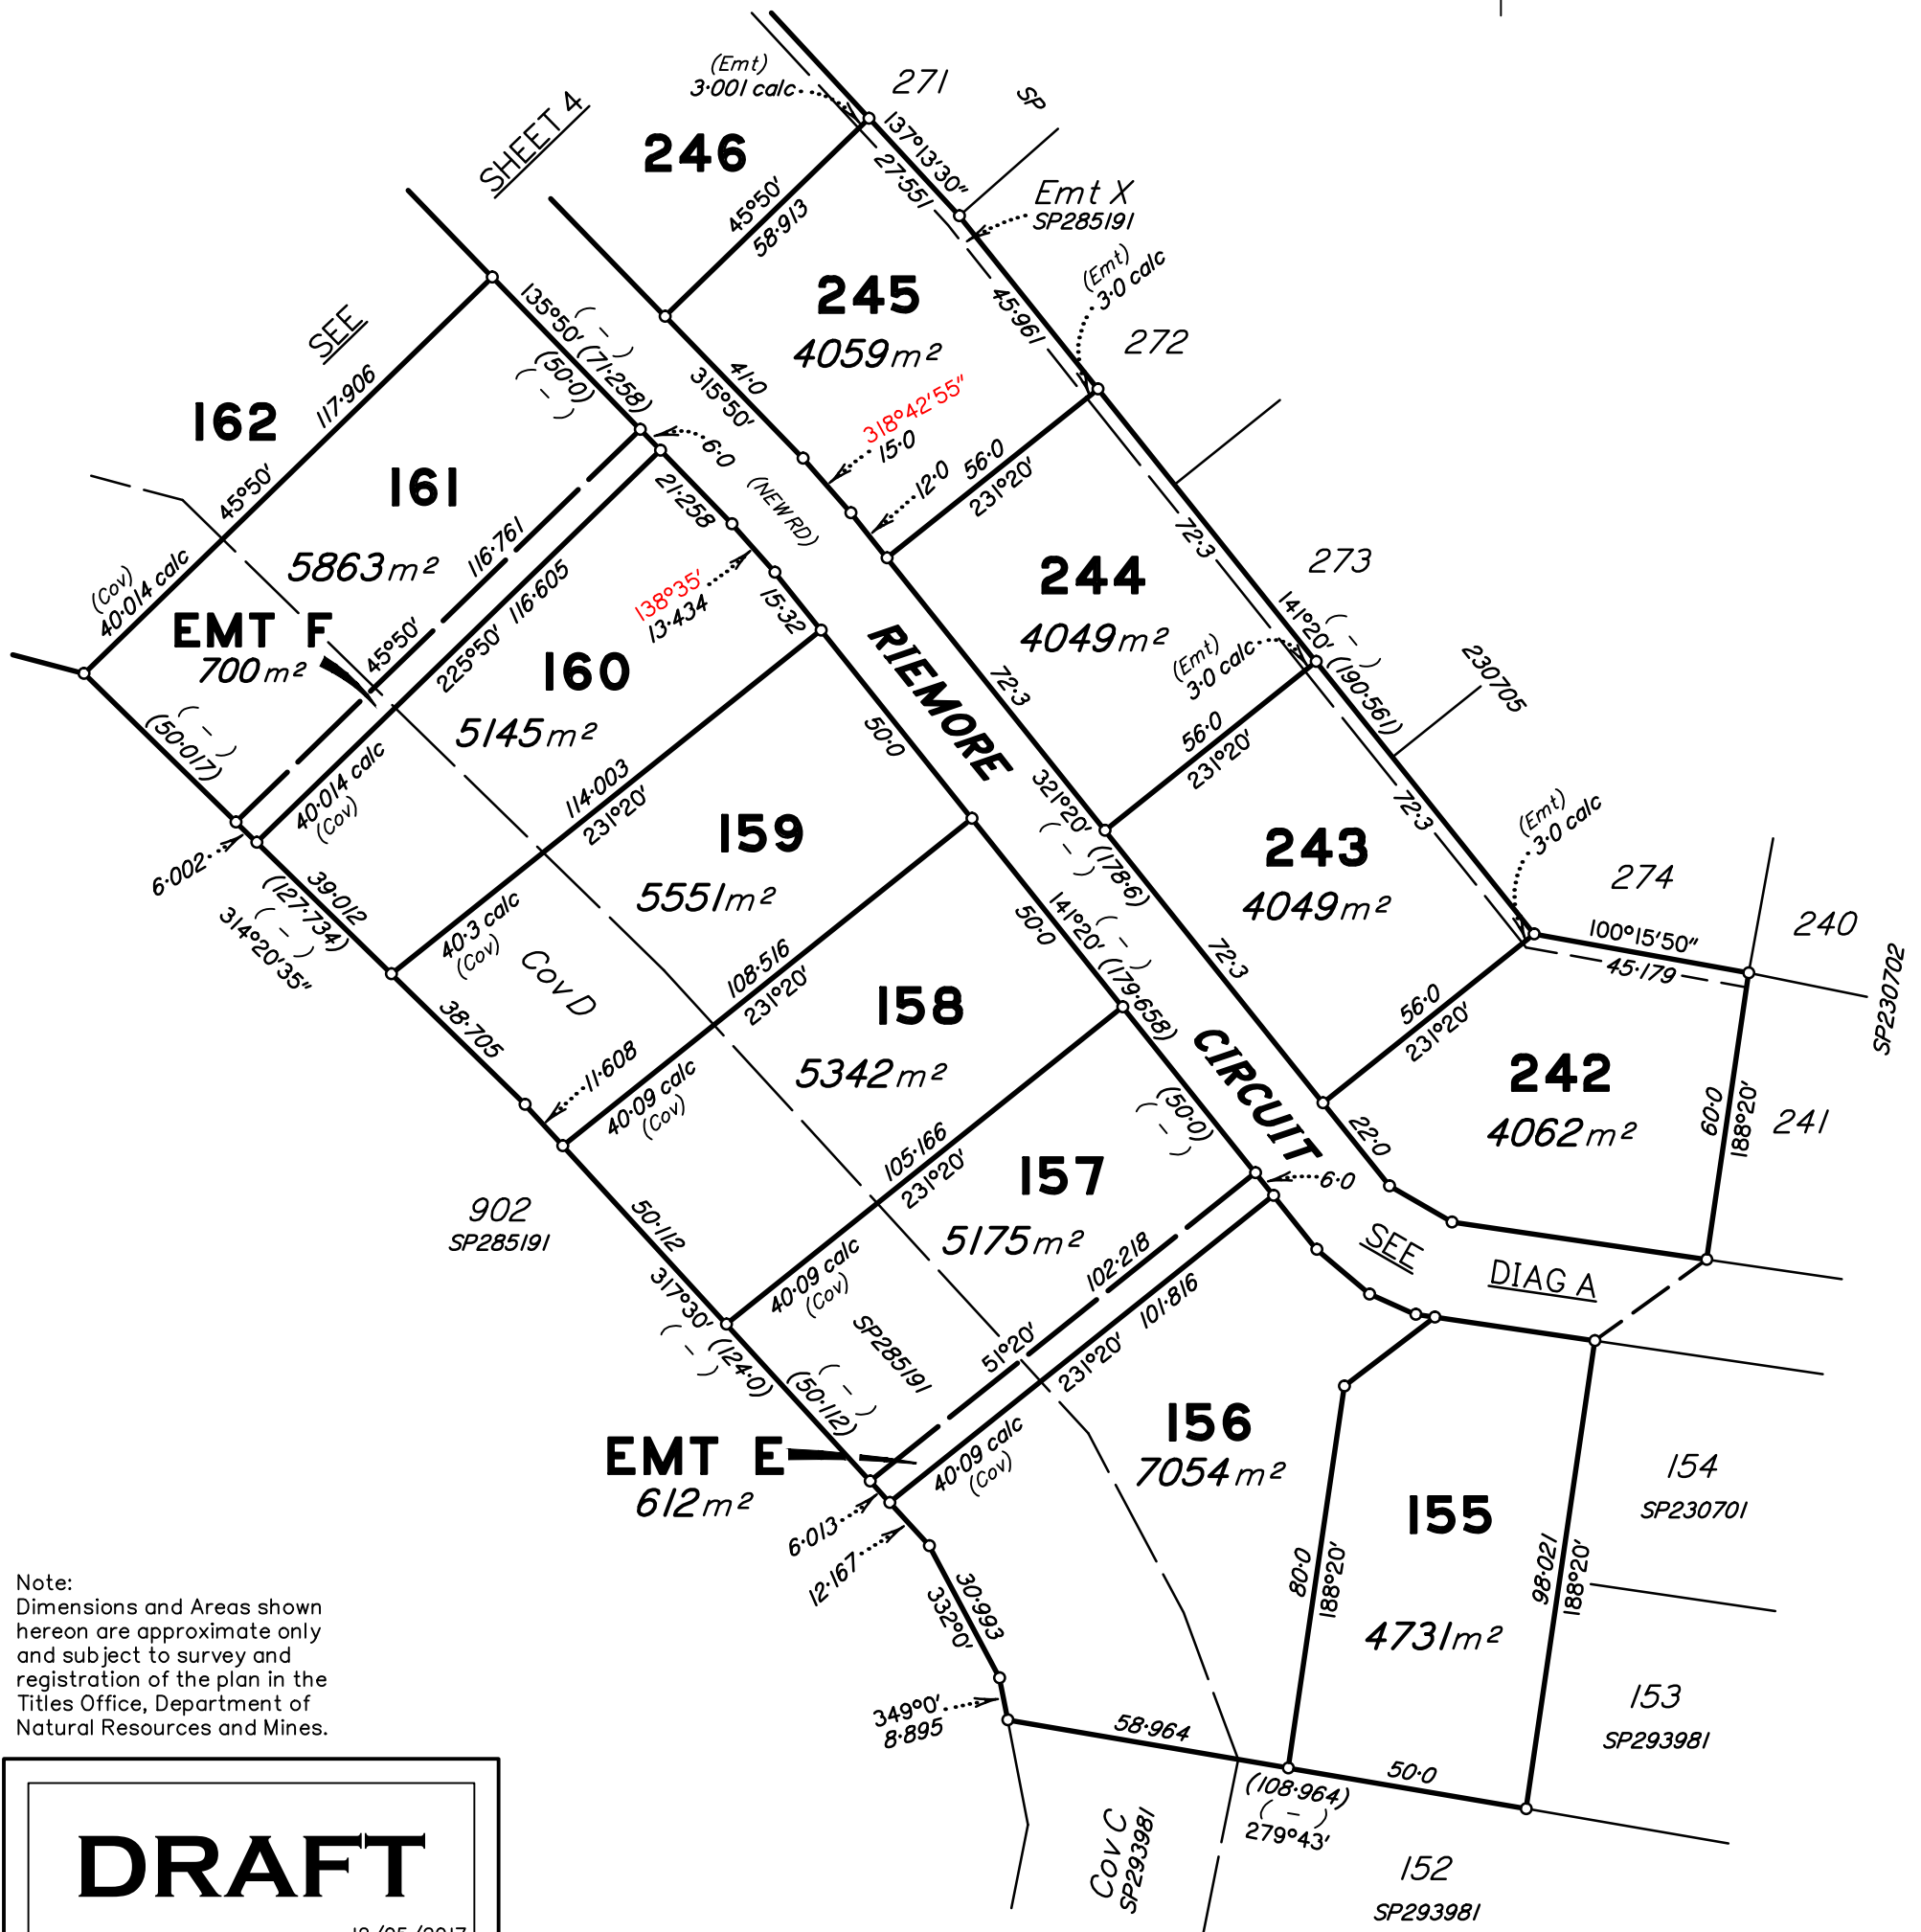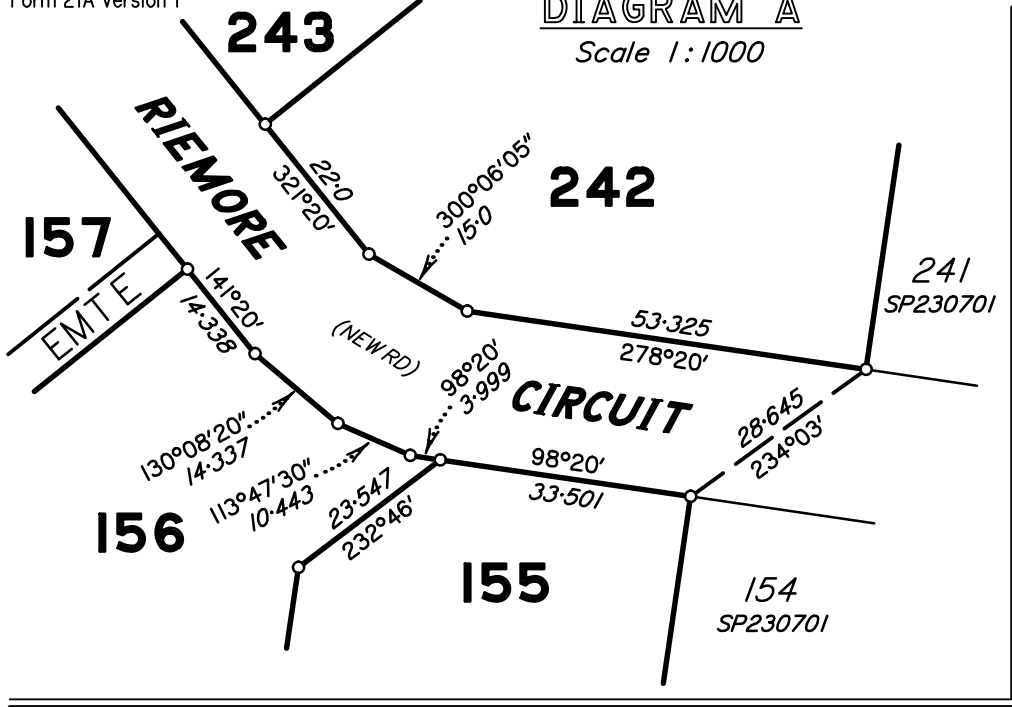

Note:
Dimensions and Areas shown hereon are approximate only and subject to survey and registration of the plan in the Titles Office, Department of Natural Resources and Mines.

DRAFT
12/05/2017

Scale 1:1500



State copyright reserved.

Insert Plan Number **SP293982**

