


SP230706

264

NOTE: AREAS AND DIMENSIONS ARE SUBJECT TO SURVEY

	BUILDING ENVELOPE
	BOUNDARY
	WATER SUPPLY LINE
	STORM WATER LINE
	ELECTRICAL SUPPLY
	ROAD EDGE

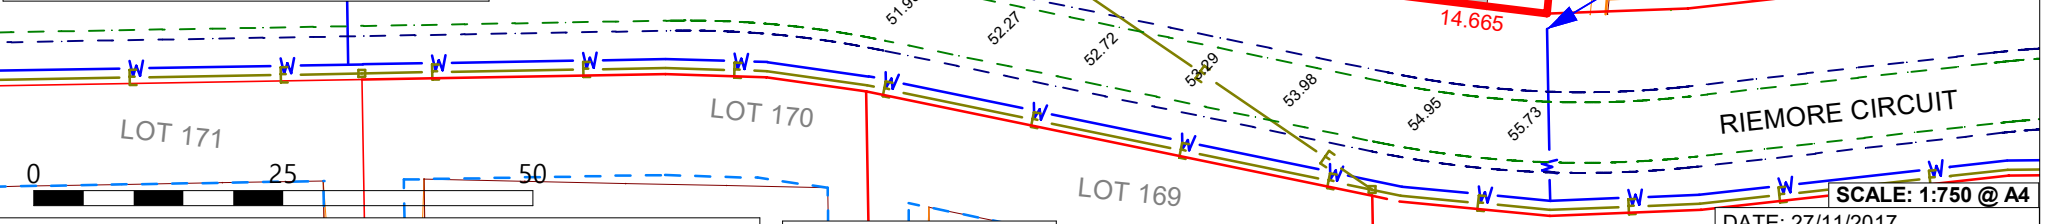

RIEMORE AT TAMBORINE - STAGE 9C
LOT 253 PROPOSED DISCLOSURE PLAN

DRAFT

DATE: 27/11/2017
 DRAWN: AB
 BEARINGS = MGA
 EMAIL: nvolker@bigpond.net.au
 PH: 0411 759 765
 HEIGHT DATUM = AHD (ORIGIN PSM - 195451 RL 45.039)

SCALE: 1:750 @ A4