

For Lot 176 (on SP230708) **TAMBORINE -RIEMORE- (Stage 7C)**

Described as Part of Lot 9 on SP227072, Lot 506 on SP230704 and Lot 708 on SP230706.

Parish of TAMBORINE, County of Ward. Local Authority: SCENIC RIM R.C.


Areas and Dimensions are subject to plan registration. Proposed surface information is derived from digital REF:


Date:

SURVEYED NHV DRAWN BDI5170-A3 **CHECKED** NHV

N H Volker & Co Pty Ltd Consulting Surveyors Land Development Consultants

PO Box 411, Beenleigh 4207 Phone: (07) 5543 8489 e-mail: nvolker@bigpond.net.au

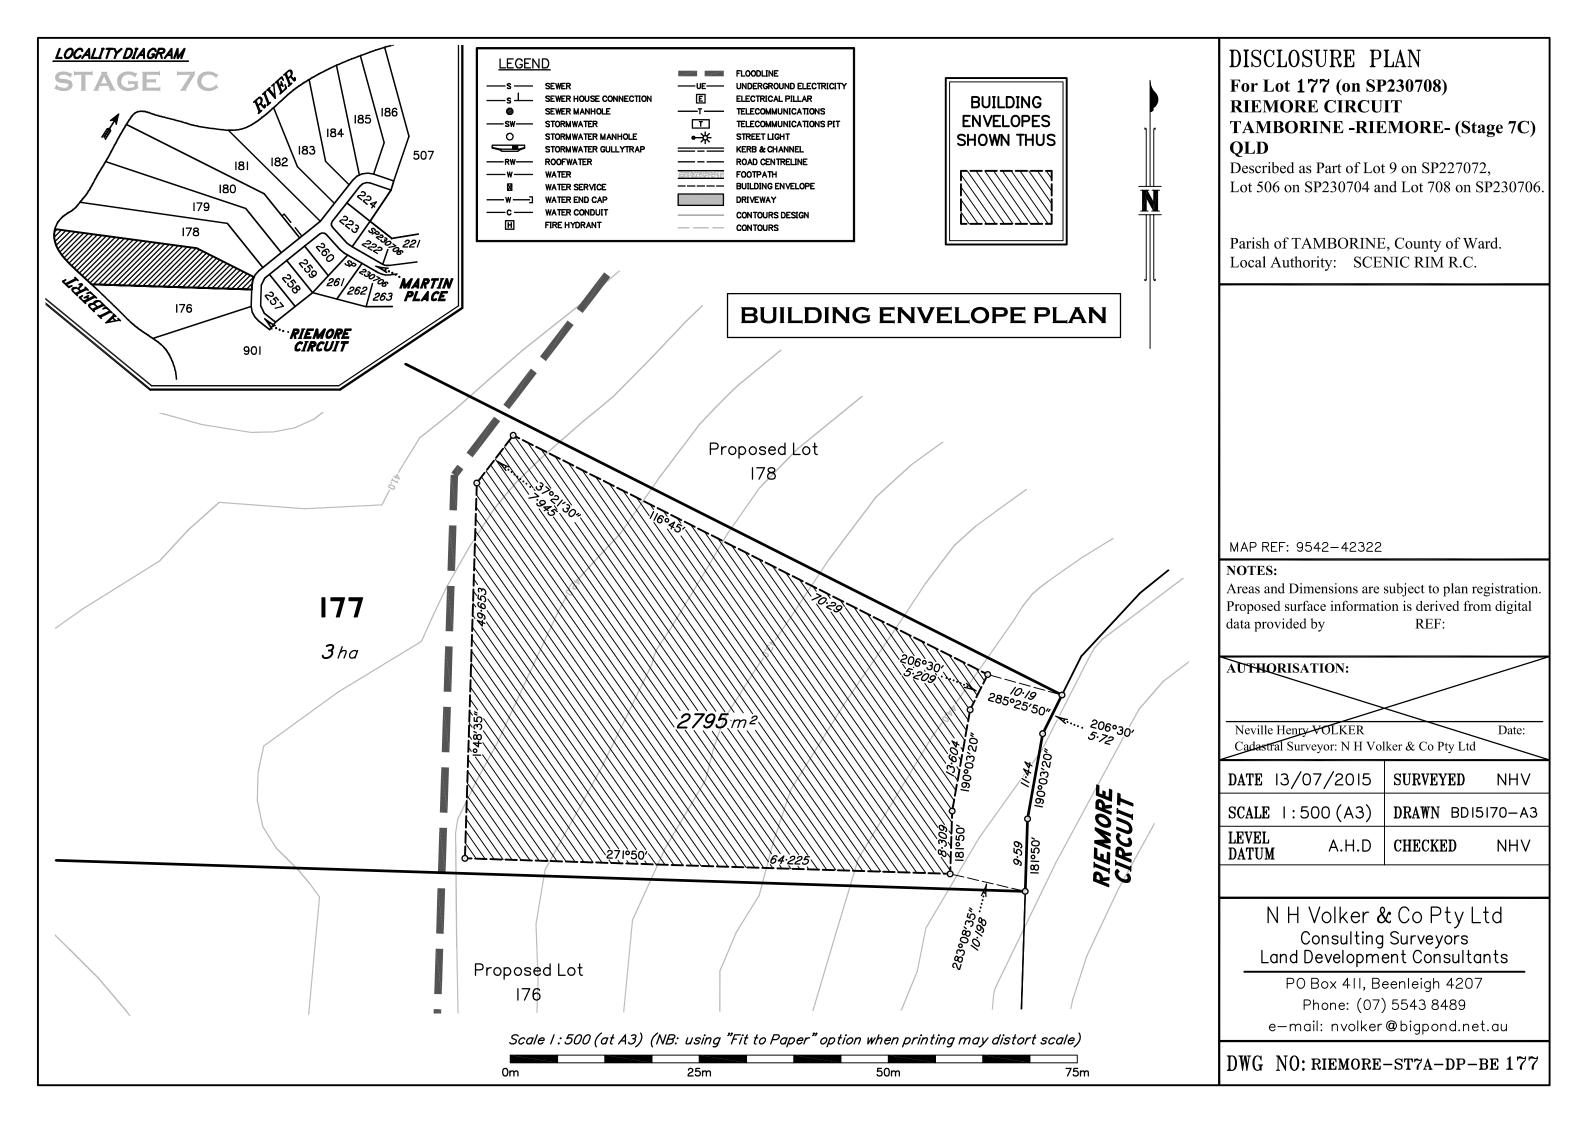

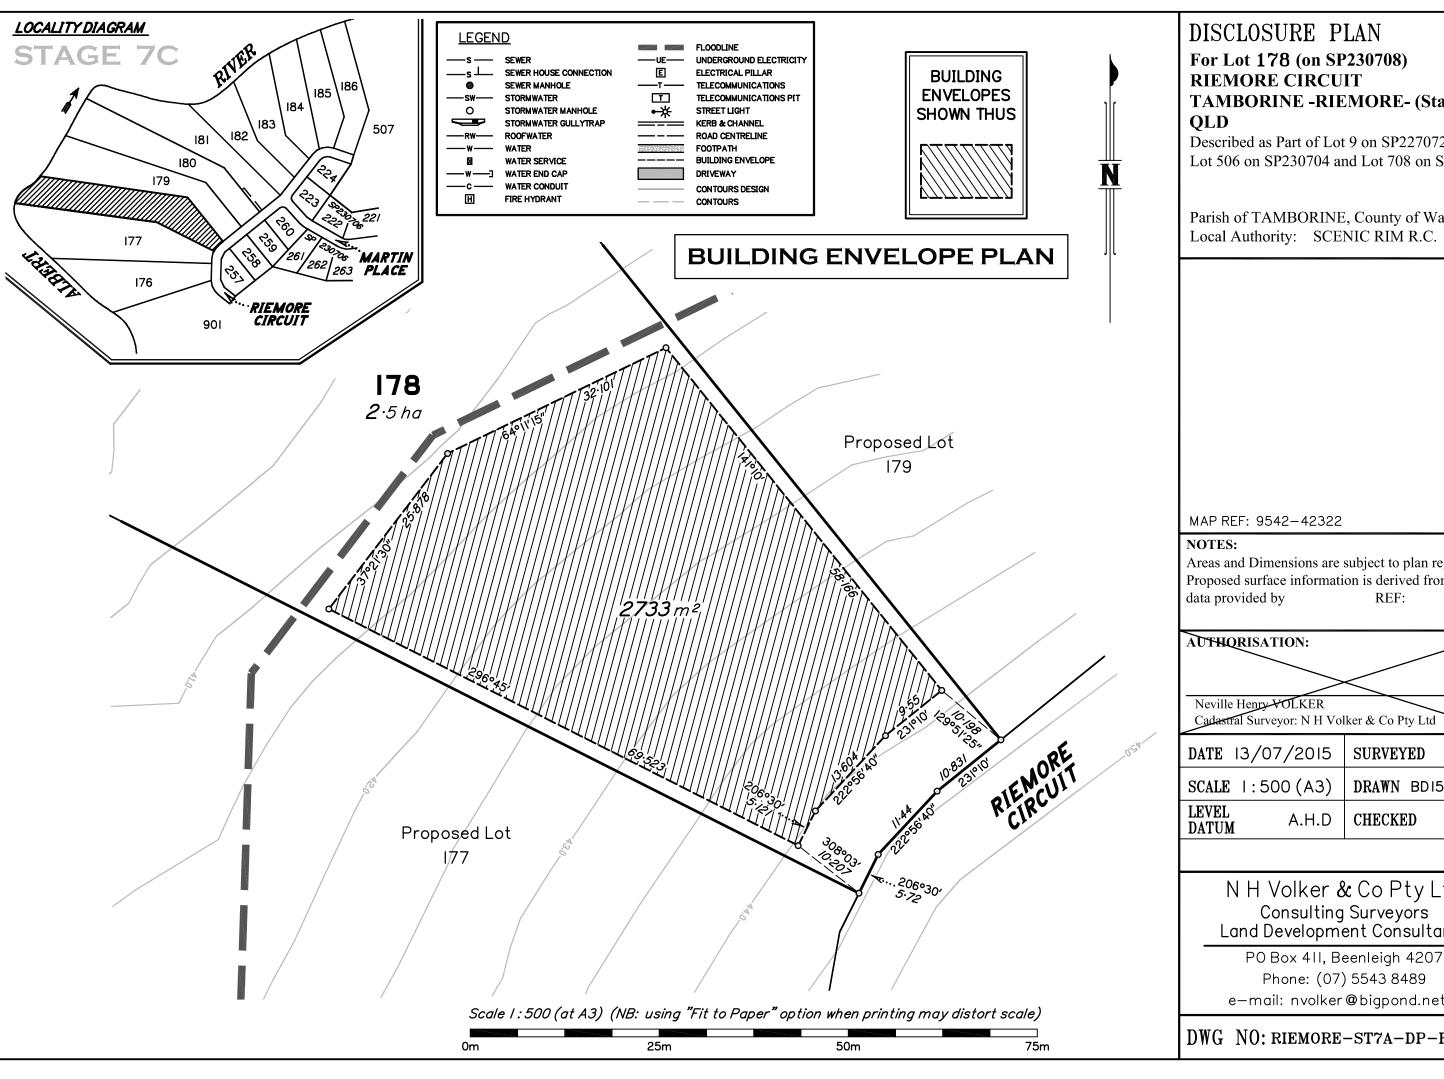

TAMBORINE -RIEMORE- (Stage 7C)

Described as Part of Lot 9 on SP227072, Lot 506 on SP230704 and Lot 708 on SP230706.

Parish of TAMBORINE, County of Ward. Local Authority: SCENIC RIM R.C.


Areas and Dimensions are subject to plan registration. Proposed surface information is derived from digital REF:

Date: Cadastral Surveyor: N H Volker & Co Pty Ltd

DATE 13/07/2015	SURVEYED NHV
SCALE 1:500 (A3)	DRAWN BDI5170-A3
LEVEL DATUM A.H.D	CHECKED NHV

N H Volker & Co Pty Ltd Consulting Surveyors Land Development Consultants

Phone: (07) 5543 8489 e-mail: nvolker@bigpond.net.au

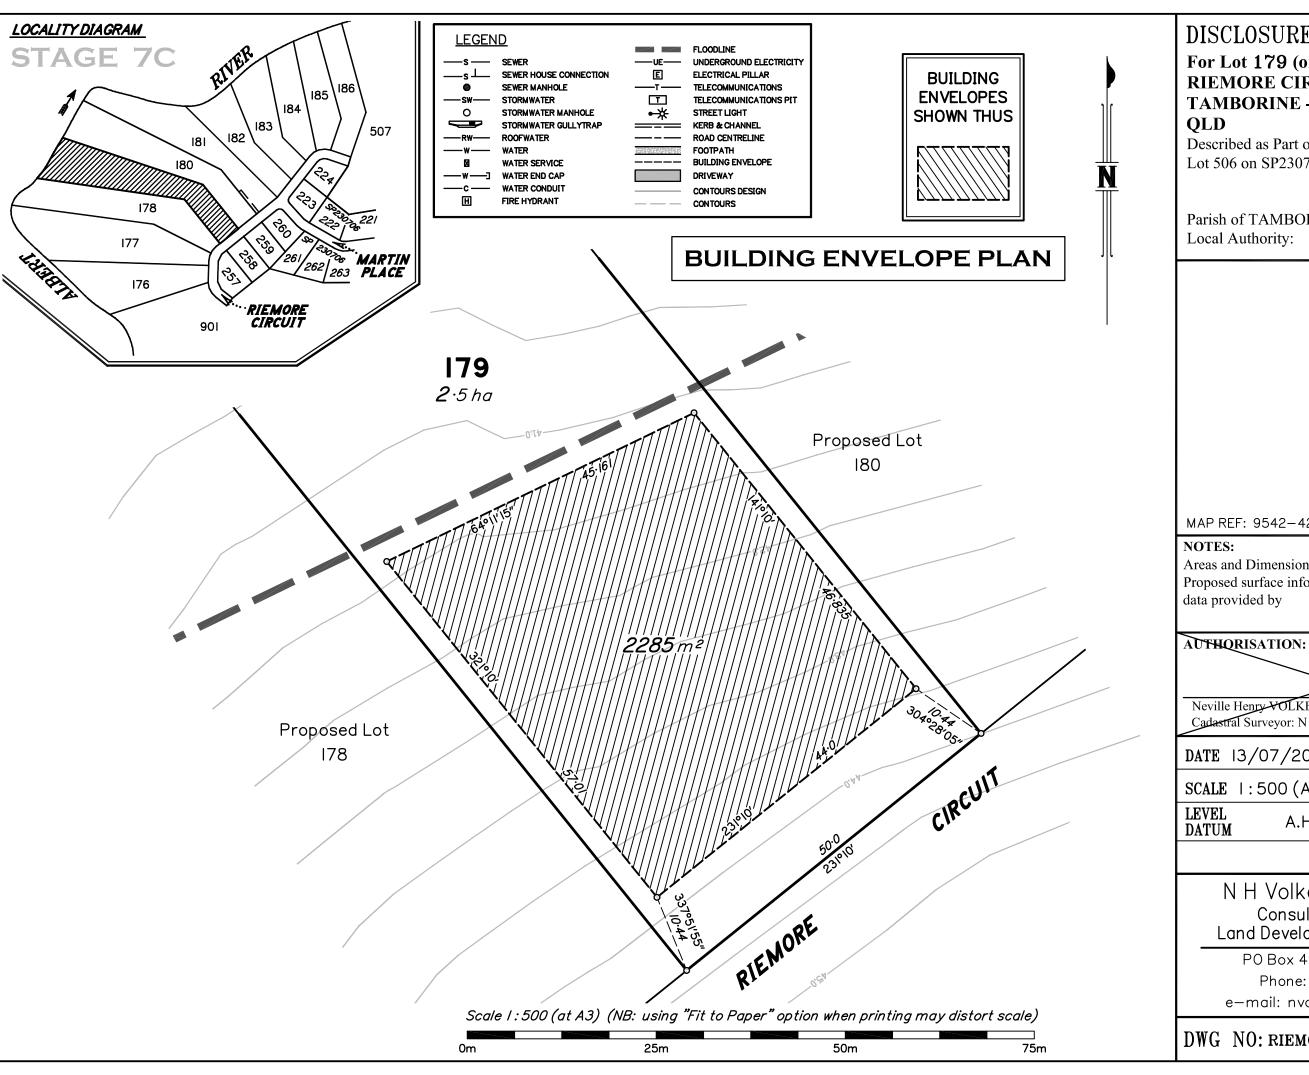

For Lot 179 (on SP230708) **RIEMORE CIRCUIT TAMBORINE -RIEMORE- (Stage 7C)**

Described as Part of Lot 9 on SP227072, Lot 506 on SP230704 and Lot 708 on SP230706.

Parish of TAMBORINE, County of Ward. Local Authority: SCENIC RIM R.C.

MAP REF: 9542-42322


Areas and Dimensions are subject to plan registration. Proposed surface information is derived from digital REF:

Neville Henry VOLKER Date: Cadastral Surveyor: N H Volker & Co Pty Ltd

DATE 13/07/2015	SURVEYED NHV
SCALE 1:500 (A3)	DRAWN BDI5170-A3
LEVEL A.H.D	CHECKED NHV

N H Volker & Co Pty Ltd Consulting Surveyors Land Development Consultants

PO Box 411, Beenleigh 4207 Phone: (07) 5543 8489 e-mail: nvolker@bigpond.net.au

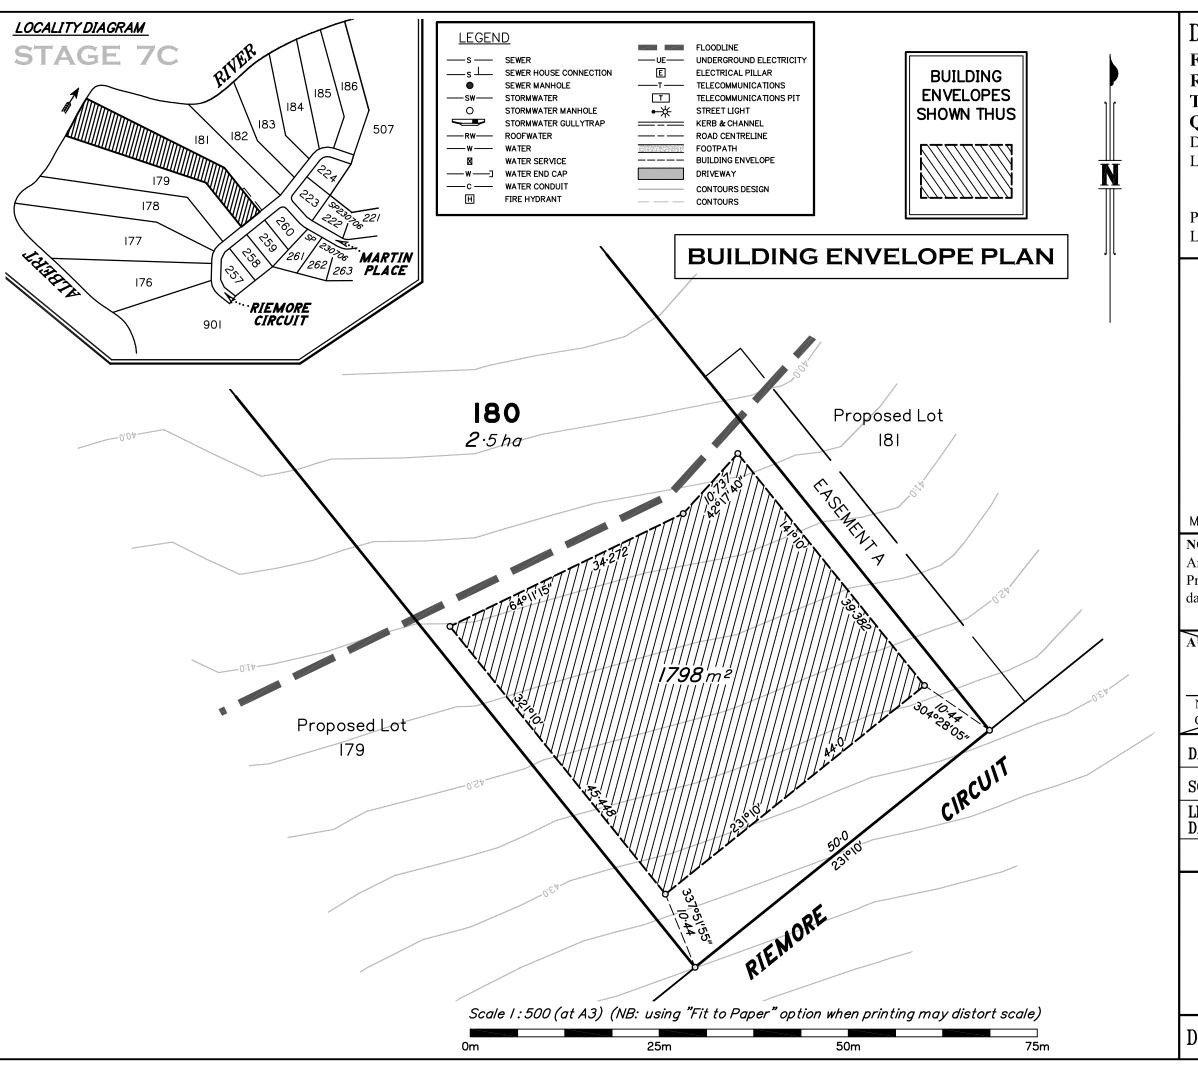

For Lot 180 (on SP230708)
RIEMORE CIRCUIT
TAMBORINE -RIEMORE- (Stage 7C)
QLD

Described as Part of Lot 9 on SP227072, Lot 506 on SP230704 and Lot 708 on SP230706.

Parish of TAMBORINE, County of Ward. Local Authority: SCENIC RIM R.C.

MAP REF: 9542-42322

NOTES:

Areas and Dimensions are subject to plan registration. Proposed surface information is derived from digital data provided by REF:


AUTHORISATION:


Neville Henry VOLKER Date: Cadastral Surveyor: N H Volker & Co Pty Ltd


DATE 13/07/2015	SURVEYED NHV
SCALE 1:500 (A3)	DRAWN BDI5170-A3
LEVEL DATUM A.H.D	CHECKED NHV


N H Volker & Co Pty Ltd Consulting Surveyors Land Development Consultants


PO Box 411, Beenleigh 4207 Phone: (07) 5543 8489 e—mail: nvolker@bigpond.net.au

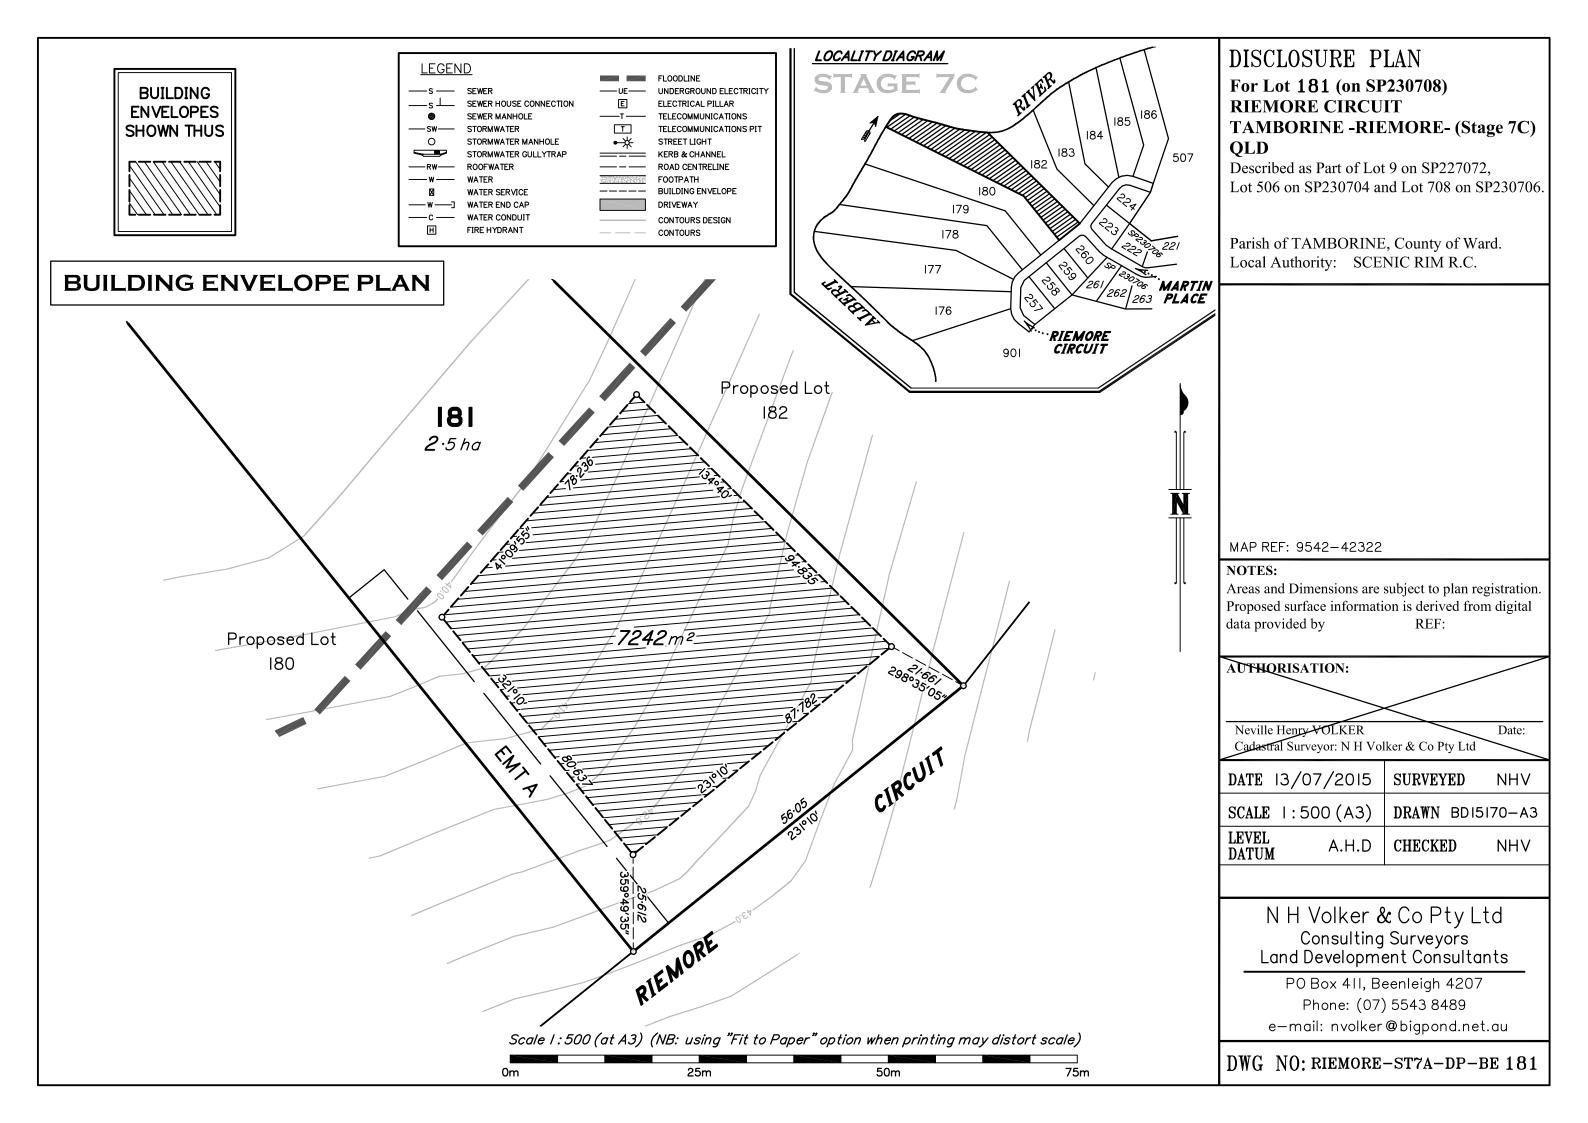


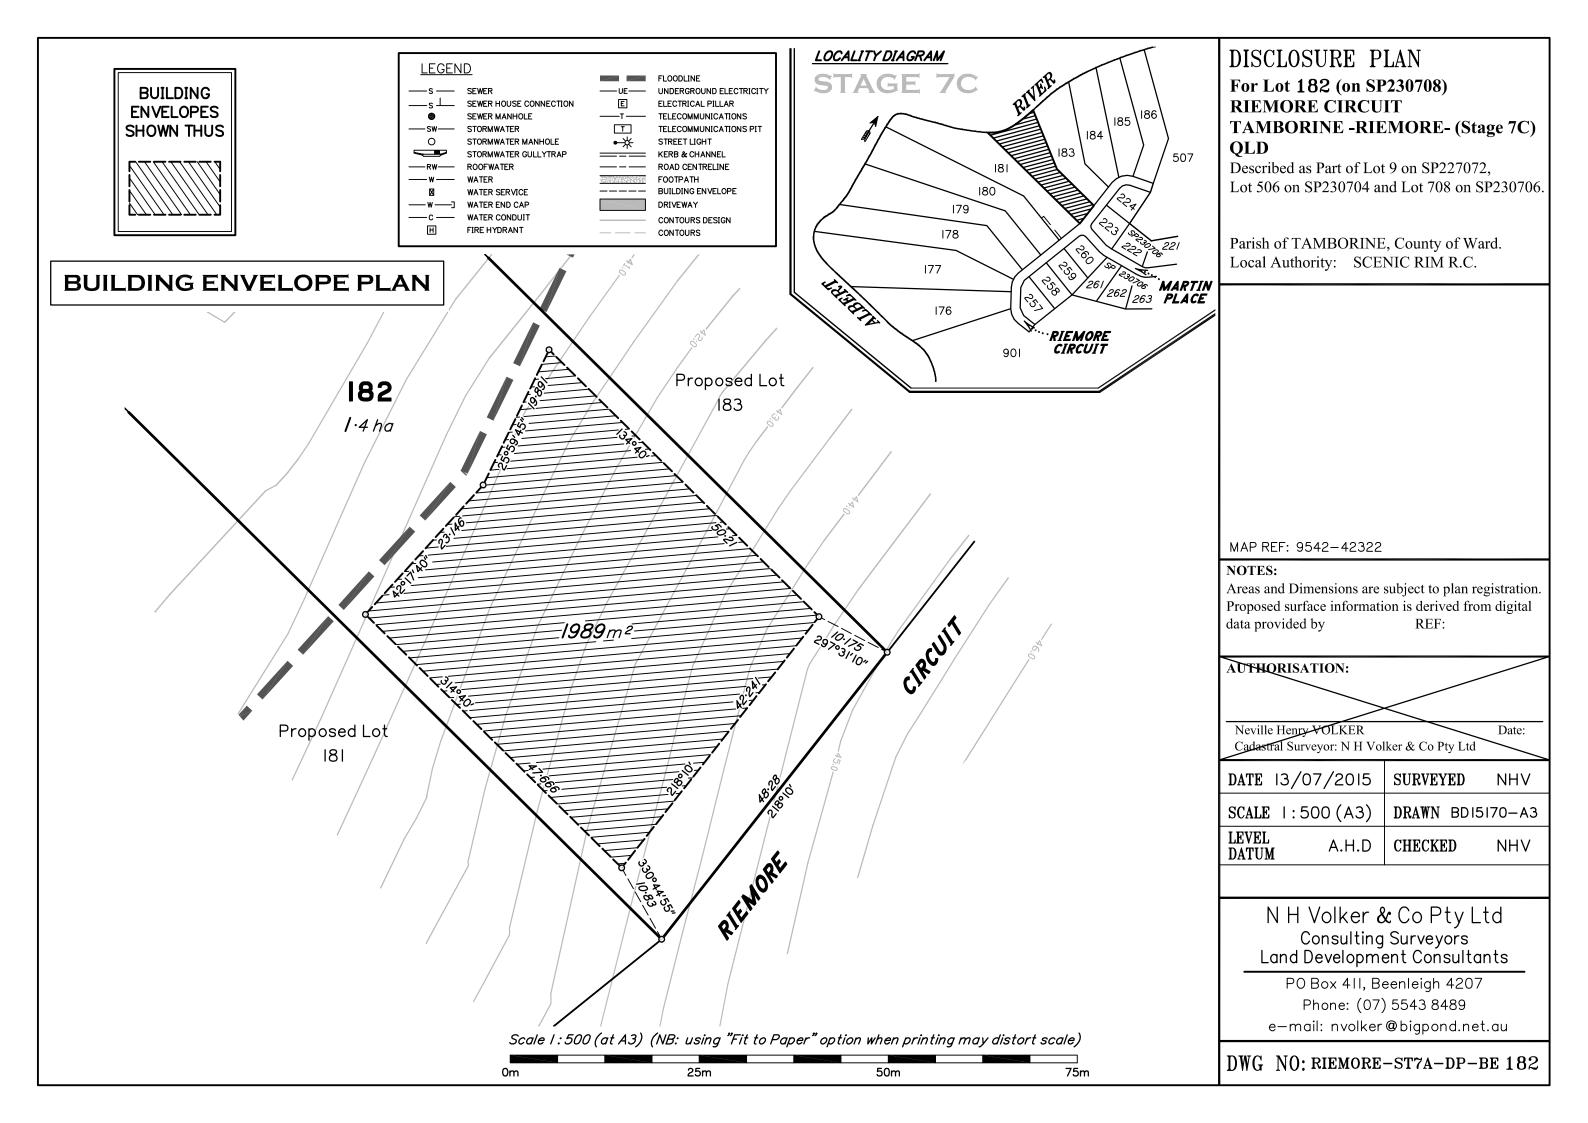


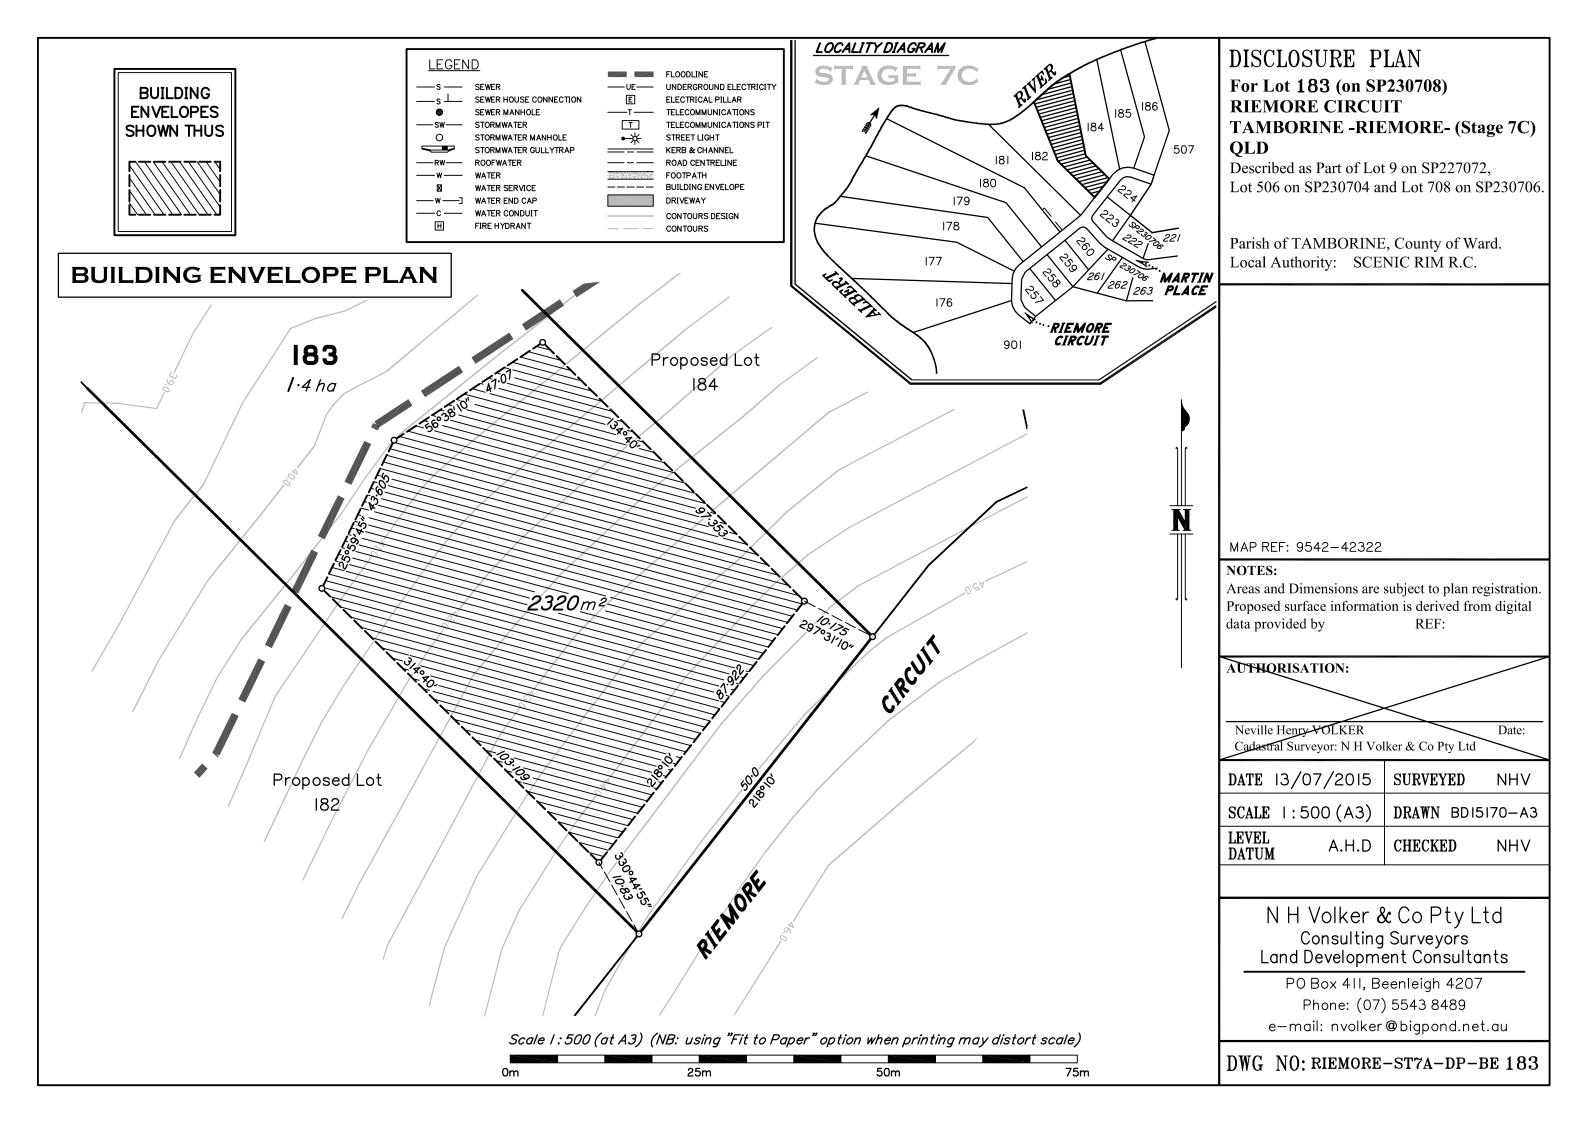

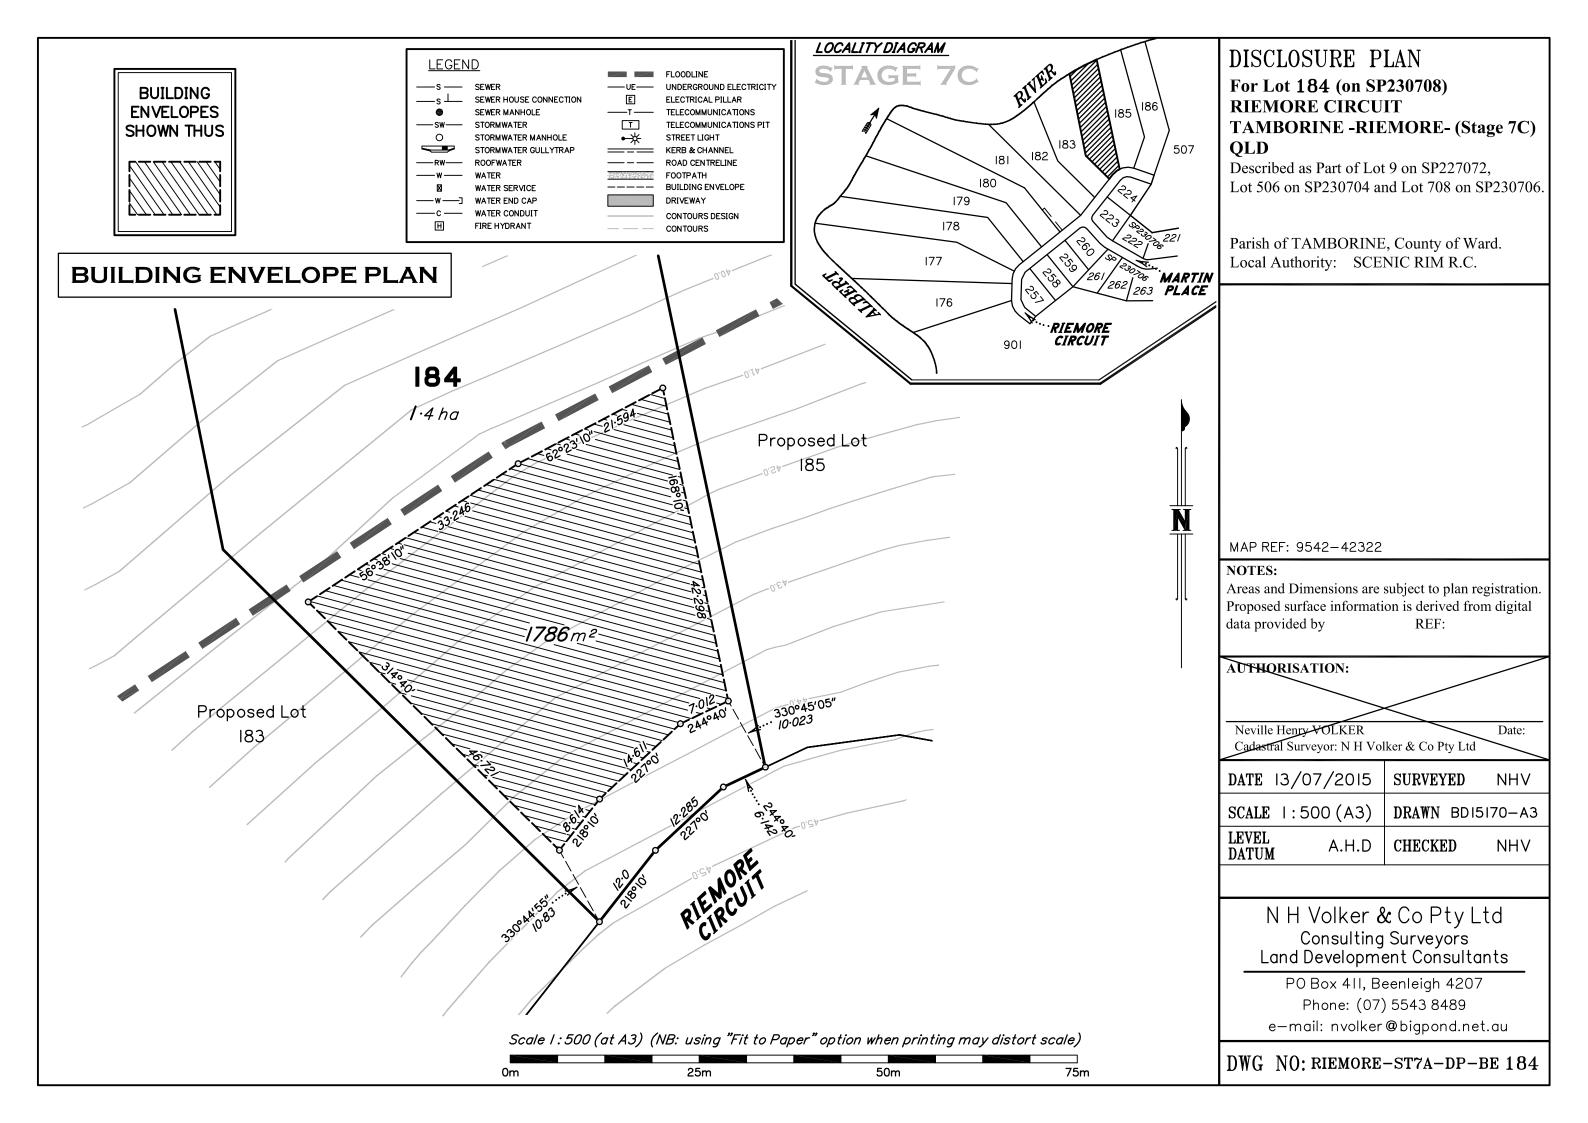

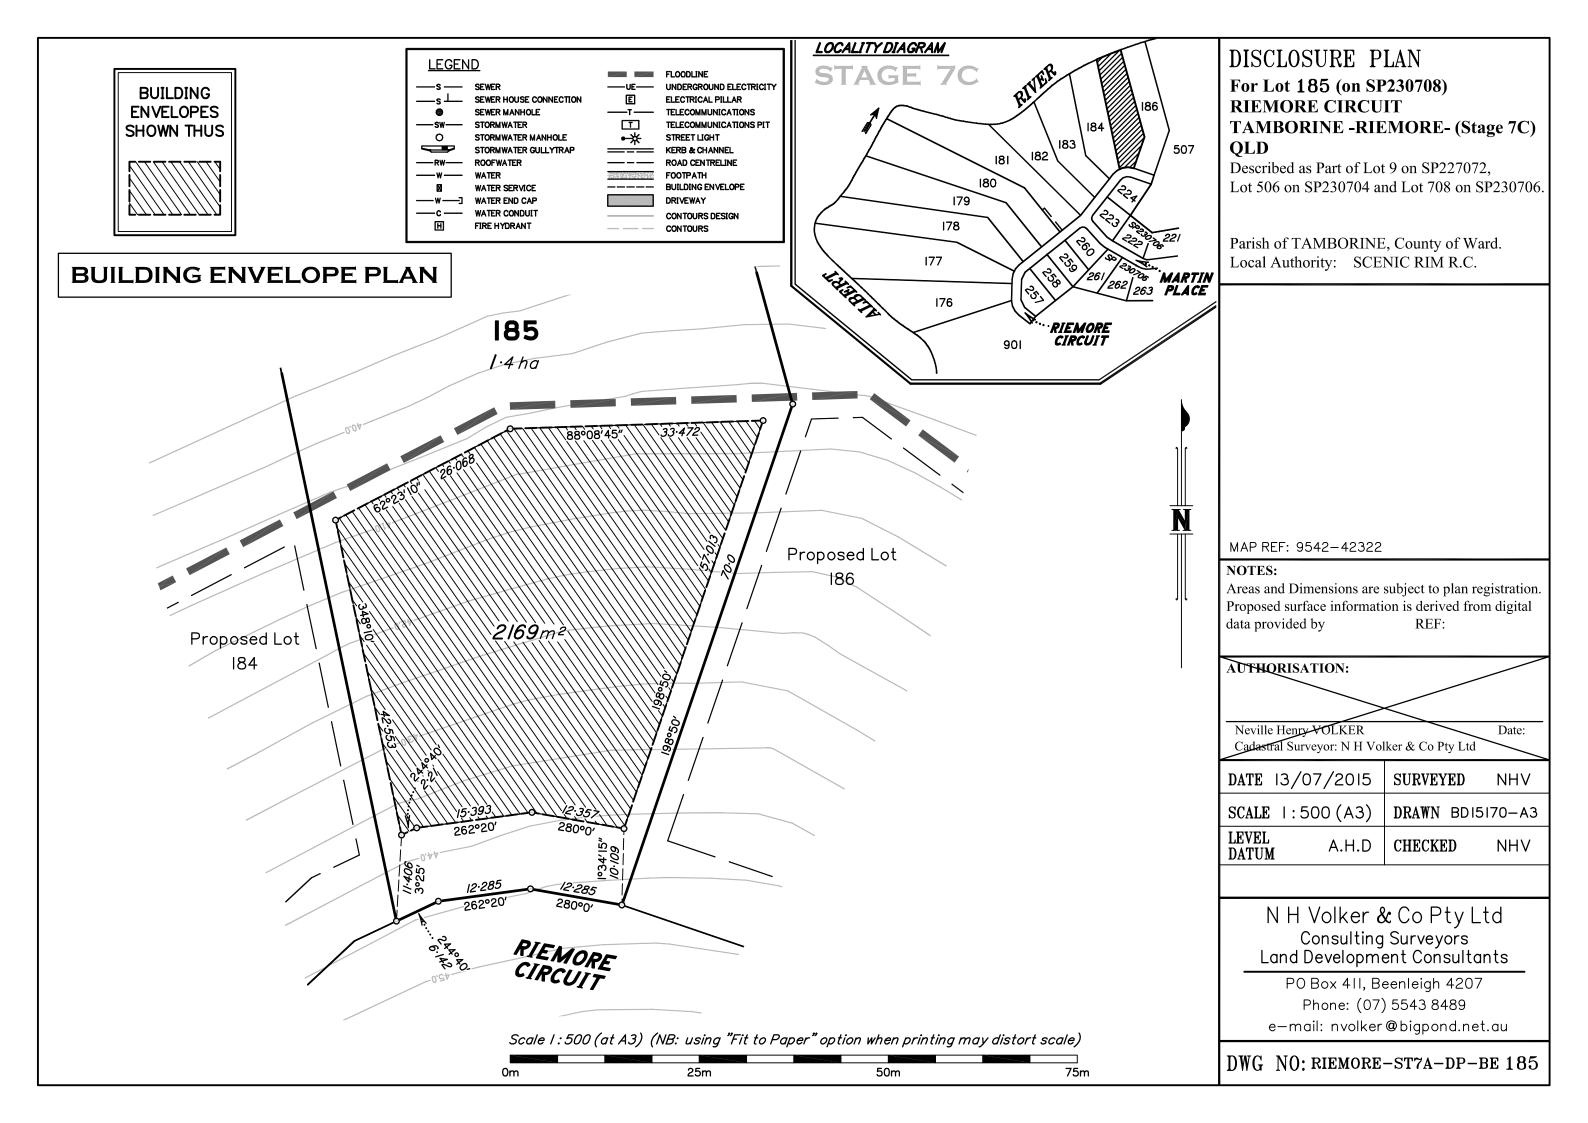

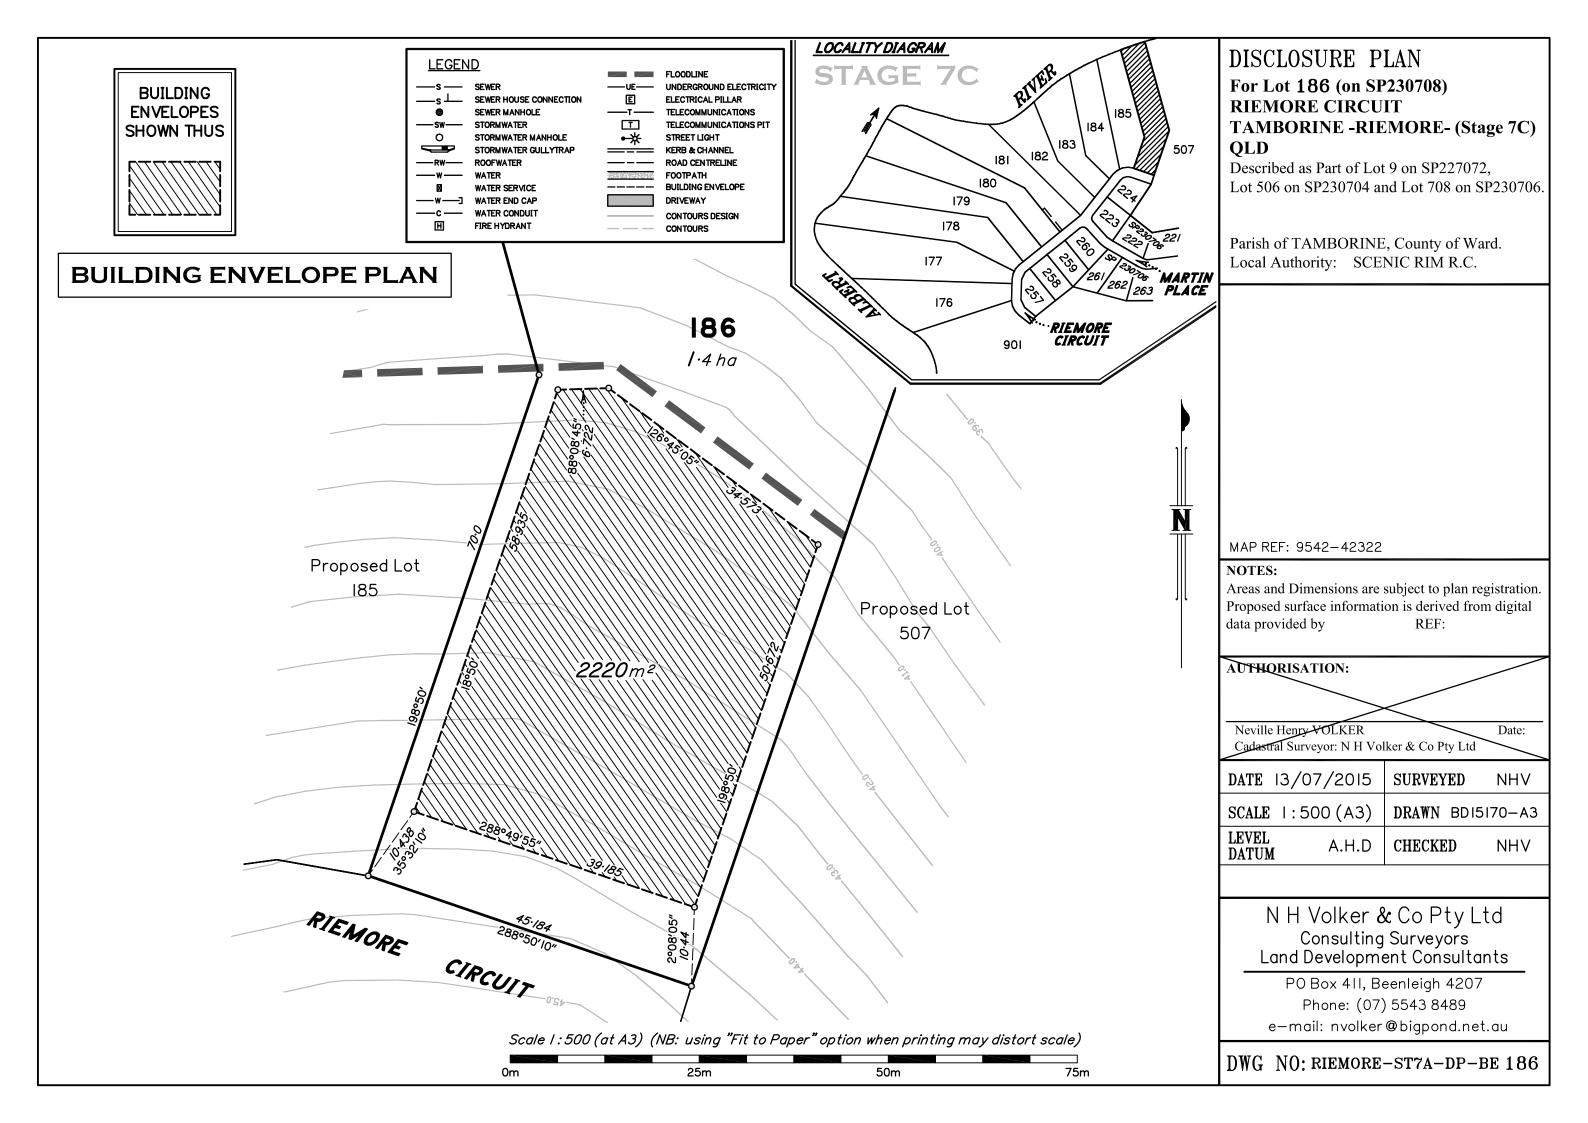

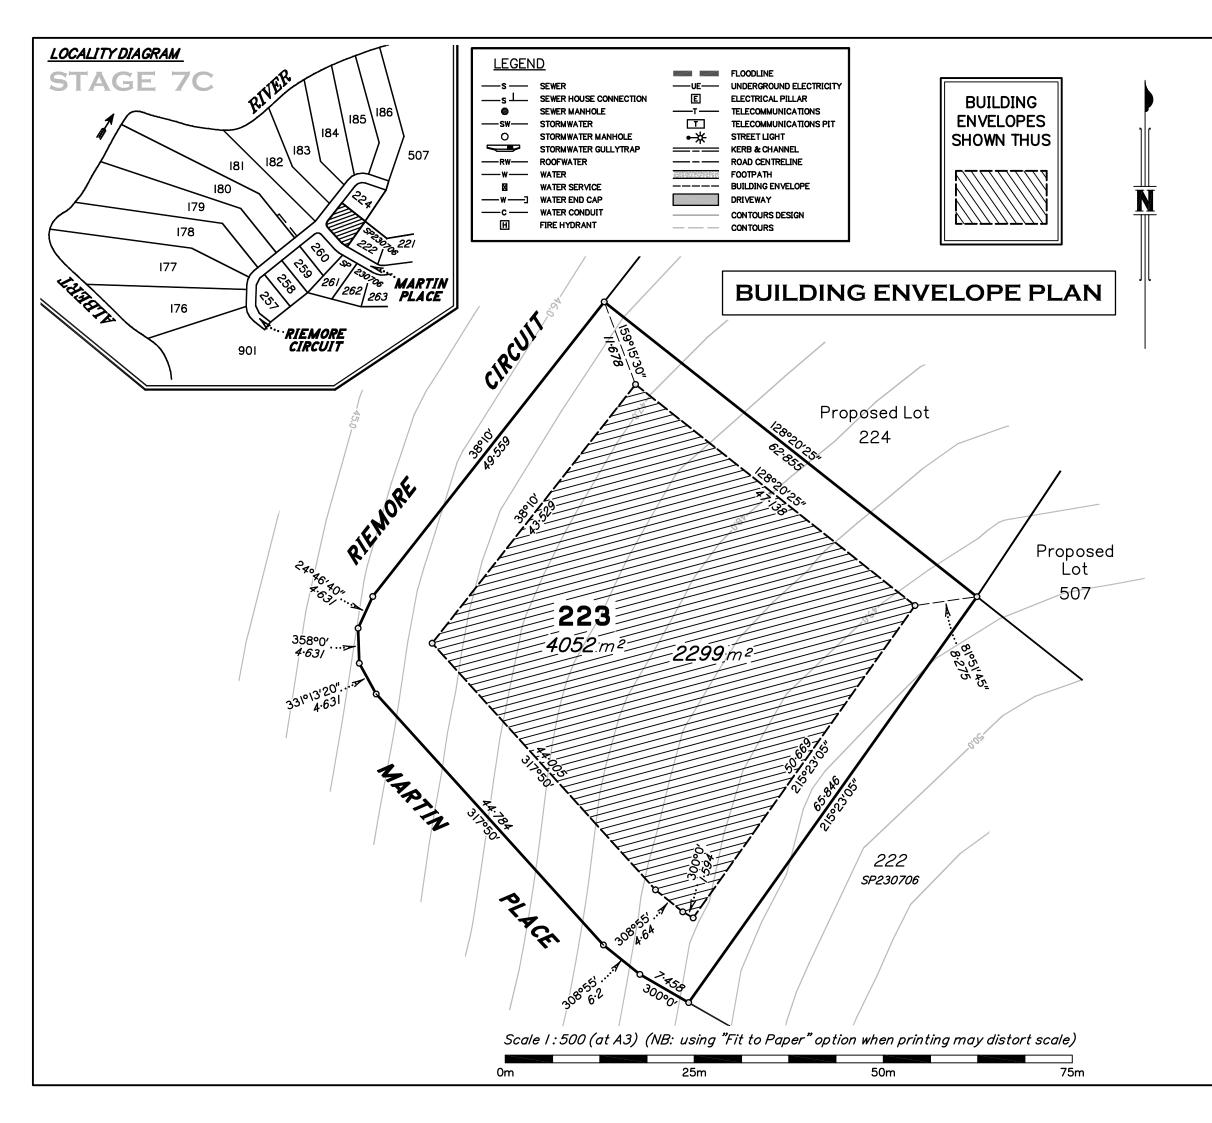

For Lot 223 (on SP230708)
RIEMORE CIRCUIT and
MARTIN PLACE

TAMBORINE -RIEMORE- (Stage 7C) QLD

Described as Part of Lot 9 on SP227072, Lot 506 on SP230704 and Lot 708 on SP230706.

Parish of TAMBORINE, County of Ward. Local Authority: SCENIC RIM R.C.

MAP REF: 9542-42322

NOTES:

Areas and Dimensions are subject to plan registration.

Proposed surface information is derived from digital data provided by

REF:

AUTHORISATION:

Neville Henry VOLKER Date: Cadastral Surveyor: N H Volker & Co Pty Ltd


DATE 20/07/2015 SURVEYED NHV

SCALE 1:500 (A3) DRAWN BD15170-A3

LEVEL A.H.D CHECKED NHV

N H Volker & Co Pty Ltd Consulting Surveyors Land Development Consultants

PO Box 411, Beenleigh 4207 Phone: (07) 5543 8489 e—mail: nvolker@bigpond.net.au

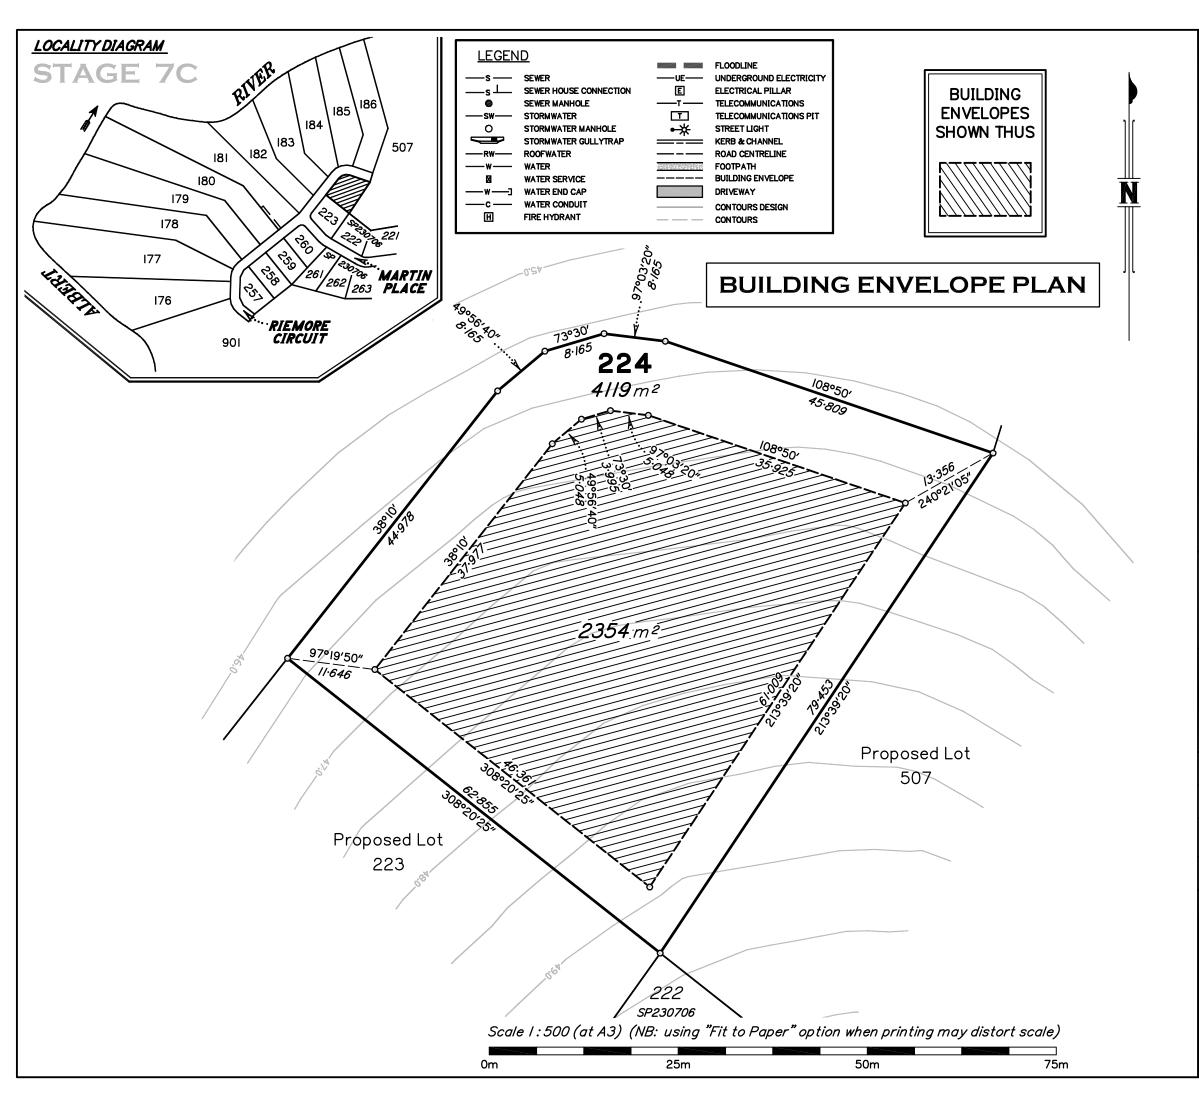

For Lot 224 (on SP230708)
RIEMORE CIRCUIT and
MARTIN PLACE
TAMBORINE - RIEMORE - (S

TAMBORINE -RIEMORE- (Stage 7C) QLD

Described as Part of Lot 9 on SP227072, Lot 506 on SP230704 and Lot 708 on SP230706.

Parish of TAMBORINE, County of Ward. Local Authority: SCENIC RIM R.C.

MAP REF: 9542-42322

NOTES:

Areas and Dimensions are subject to plan registration. Proposed surface information is derived from digital data provided by REF:

AUTHORISATION:

Neville Henry VOLKER Date: Cadastral Surveyor: N H Volker & Co Pty Ltd


DATE 20/07/2015 SURVEYED NHV


SCALE 1:500 (A3) DRAWN BD15170-A3


LEVEL A.H.D CHECKED NHV


N H Volker & Co Pty Ltd Consulting Surveyors Land Development Consultants

PO Box 411, Beenleigh 4207 Phone: (07) 5543 8489 e—mail: nvolker@bigpond.net.au

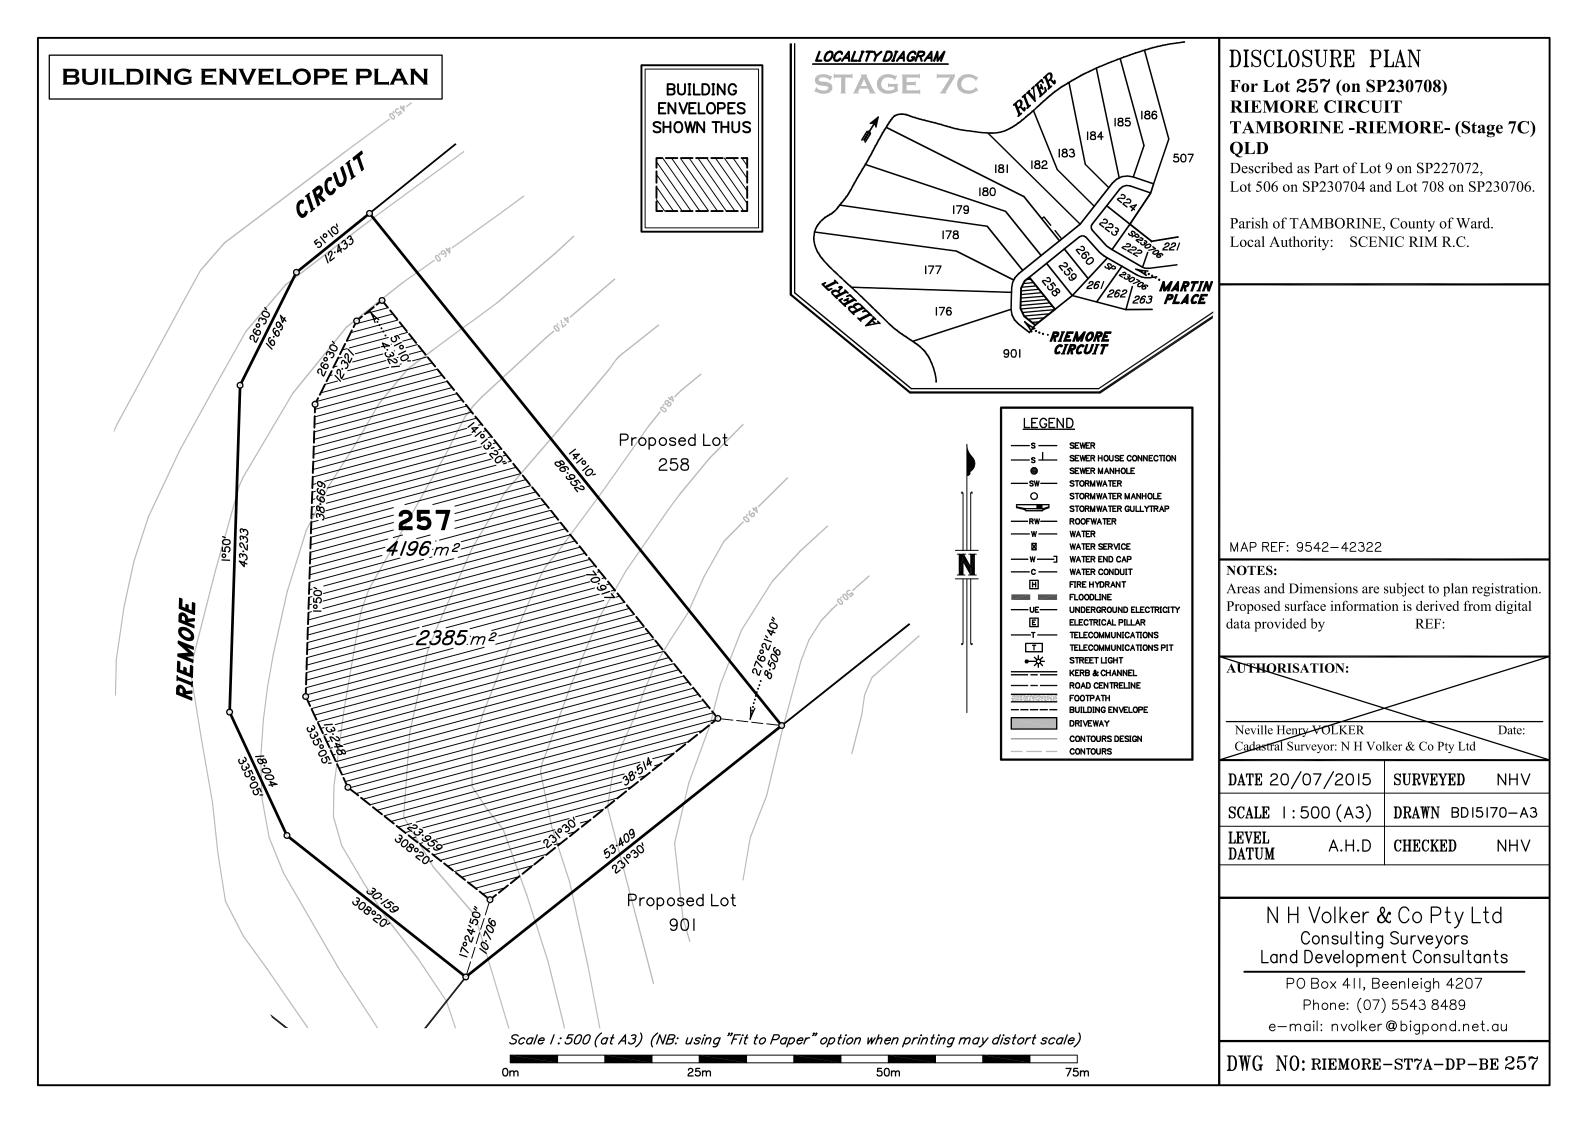

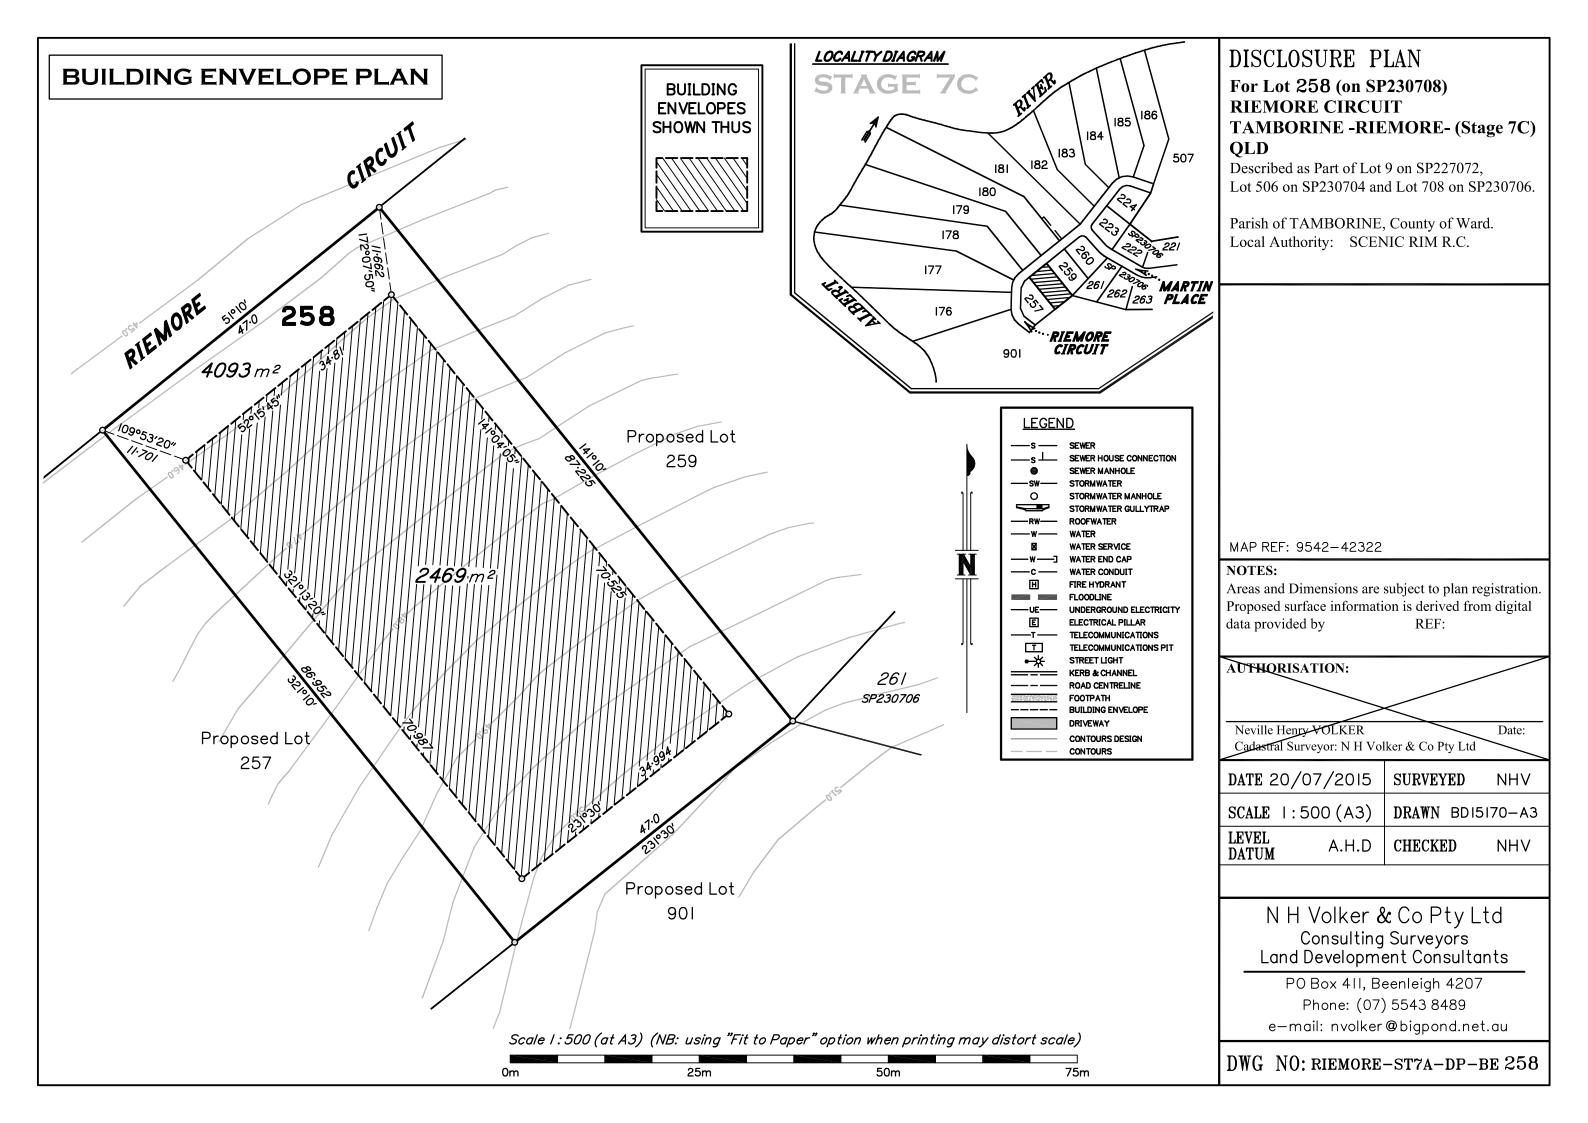

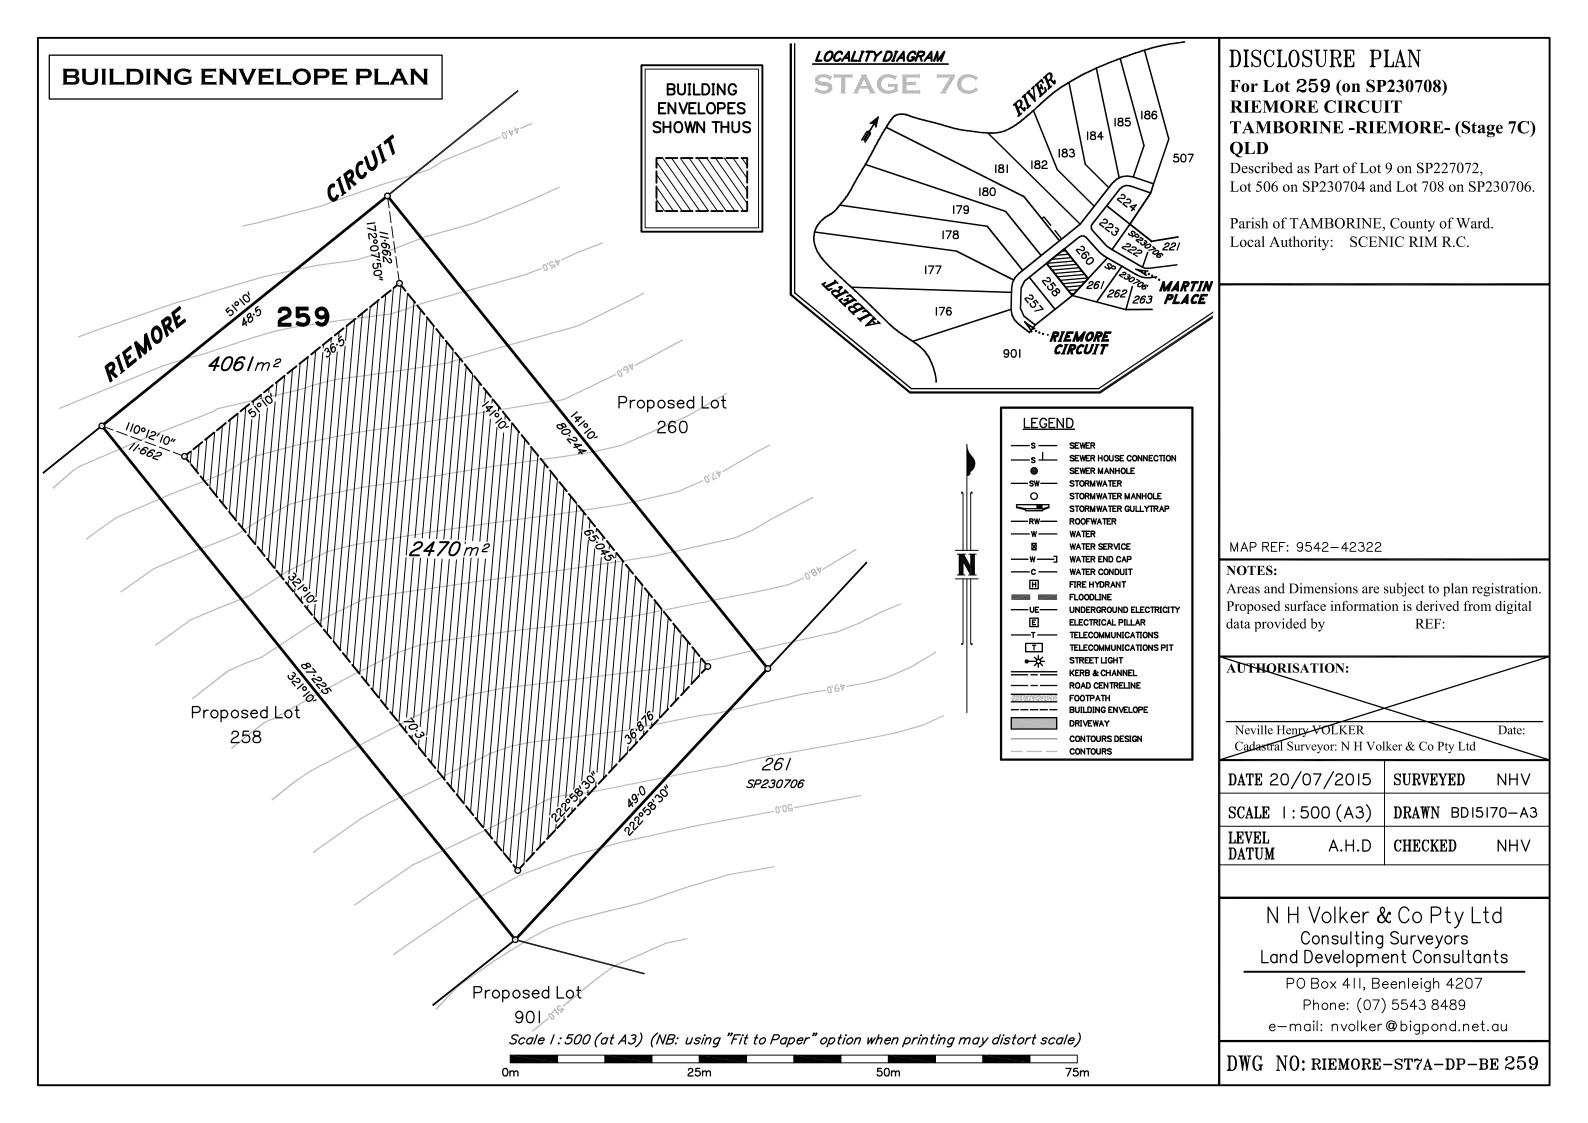

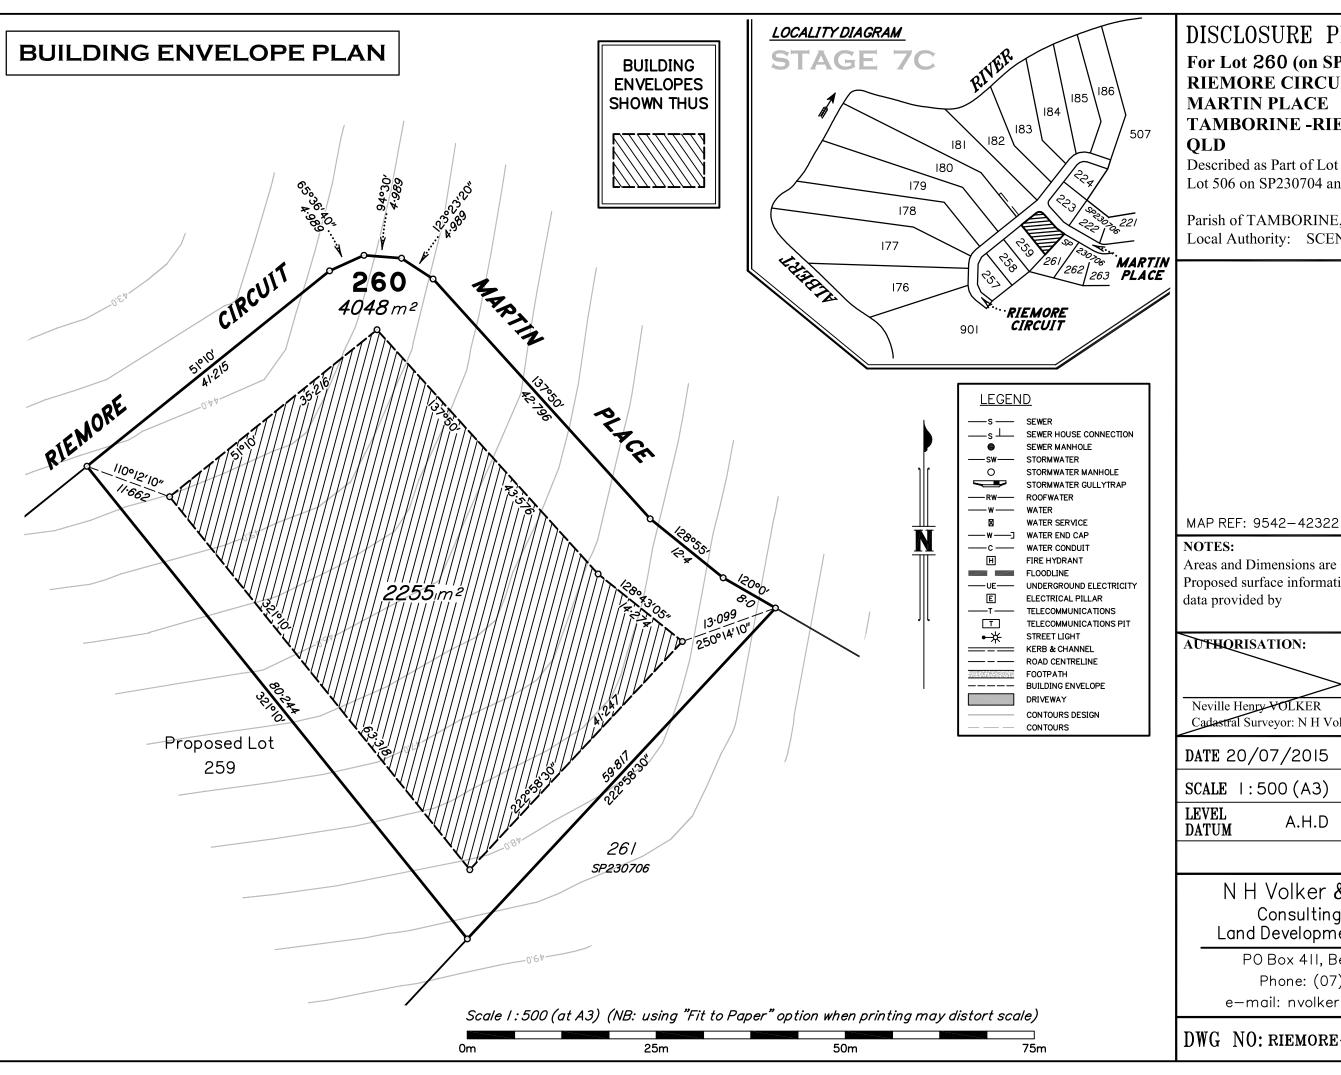

For Lot 260 (on SP230708) **RIEMORE CIRCUIT and**

TAMBORINE -RIEMORE- (Stage 7C)

Described as Part of Lot 9 on SP227072, Lot 506 on SP230704 and Lot 708 on SP230706.

Parish of TAMBORINE, County of Ward. Local Authority: SCENIC RIM R.C.

Areas and Dimensions are subject to plan registration. Proposed surface information is derived from digital REF:

Cadastral Surveyor: N H Volker & Co Pty Ltd

SURVEYED NHV DRAWN BDI5170-A3 **CHECKED** NHV

Date:

N H Volker & Co Pty Ltd Consulting Surveyors Land Development Consultants

PO Box 411, Beenleigh 4207 Phone: (07) 5543 8489 e-mail: nvolker@bigpond.net.au